
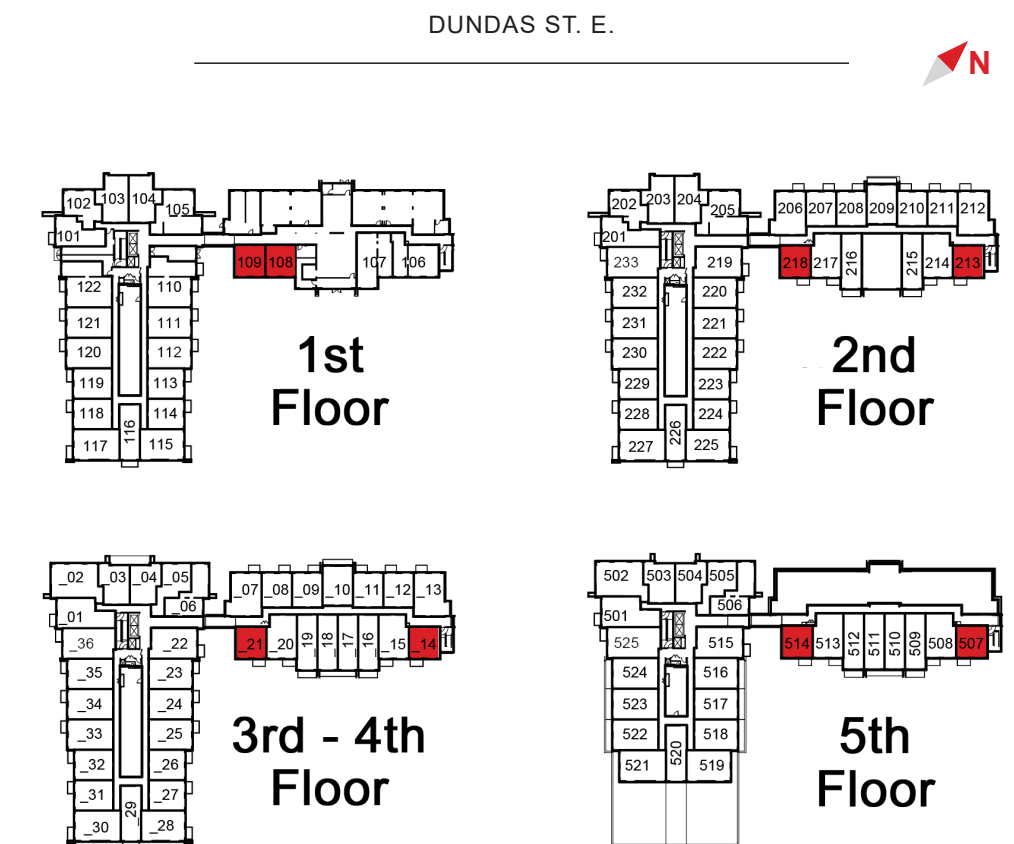


# ONE BEDROOM COLLECTION

## SENSATION 505 SQ. FT.

1 BEDROOM  
38-92 SQ. FT. BALCONY

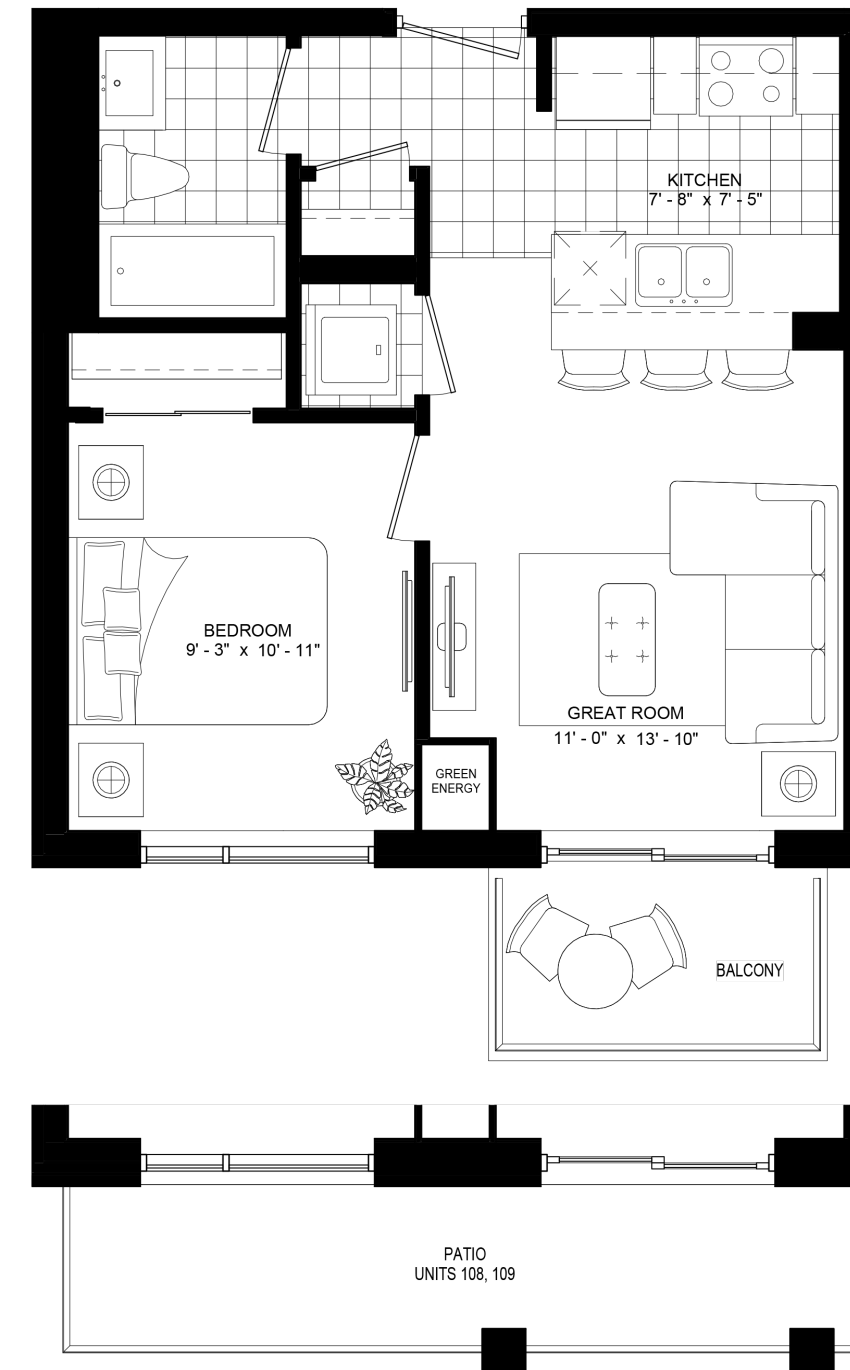


Materials, specifications and floor plans are subject to change. All renderings are artist's concept. All floor plans are approximate dimensions. Actual useable floor space may vary from the stated floor area. Patio/balcony areas may vary. Windows, room/area dimensions & square feet may vary due to location within building. Furniture not included. E & O.E. (M)


# HORIZON

531 SQ. FT.


1 BEDROOM  
34 SQ. FT. BALCONY

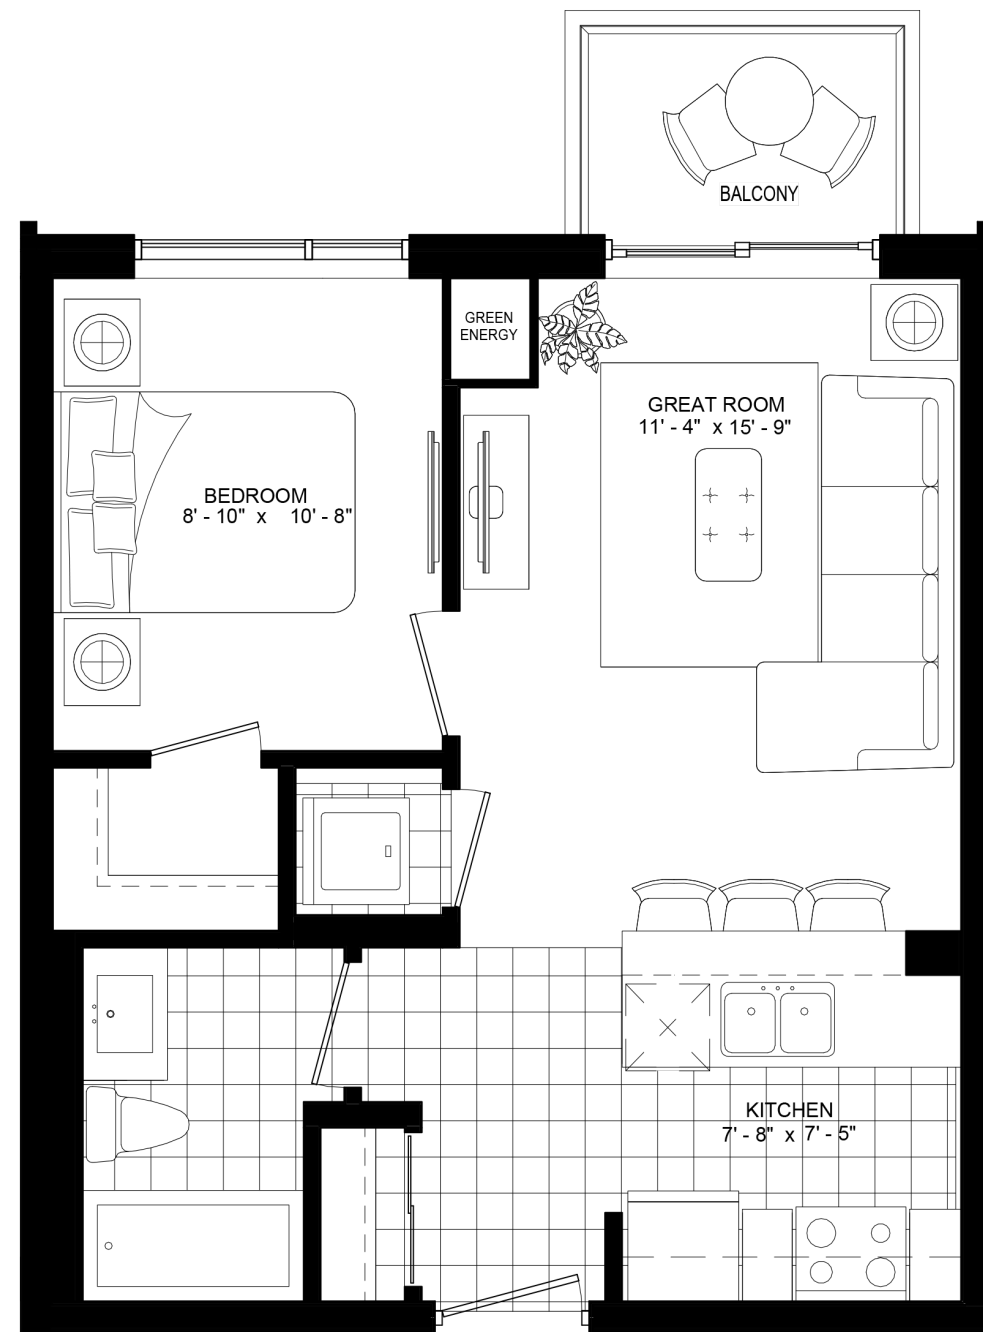

DUNDAS ST. E.

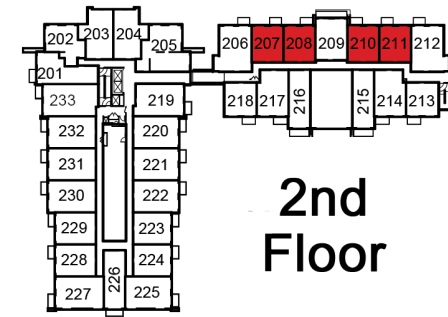

2nd  
Floor

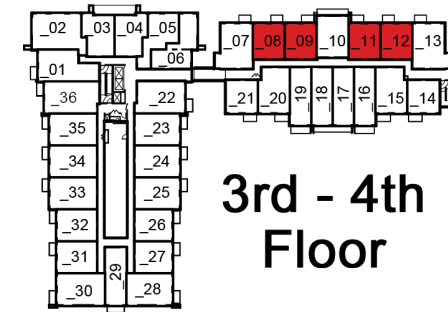


3rd - 4th  
Floor


# CURRENT

554 SQ. FT.


1 BEDROOM  
31-34 SQ. FT. BALCONY

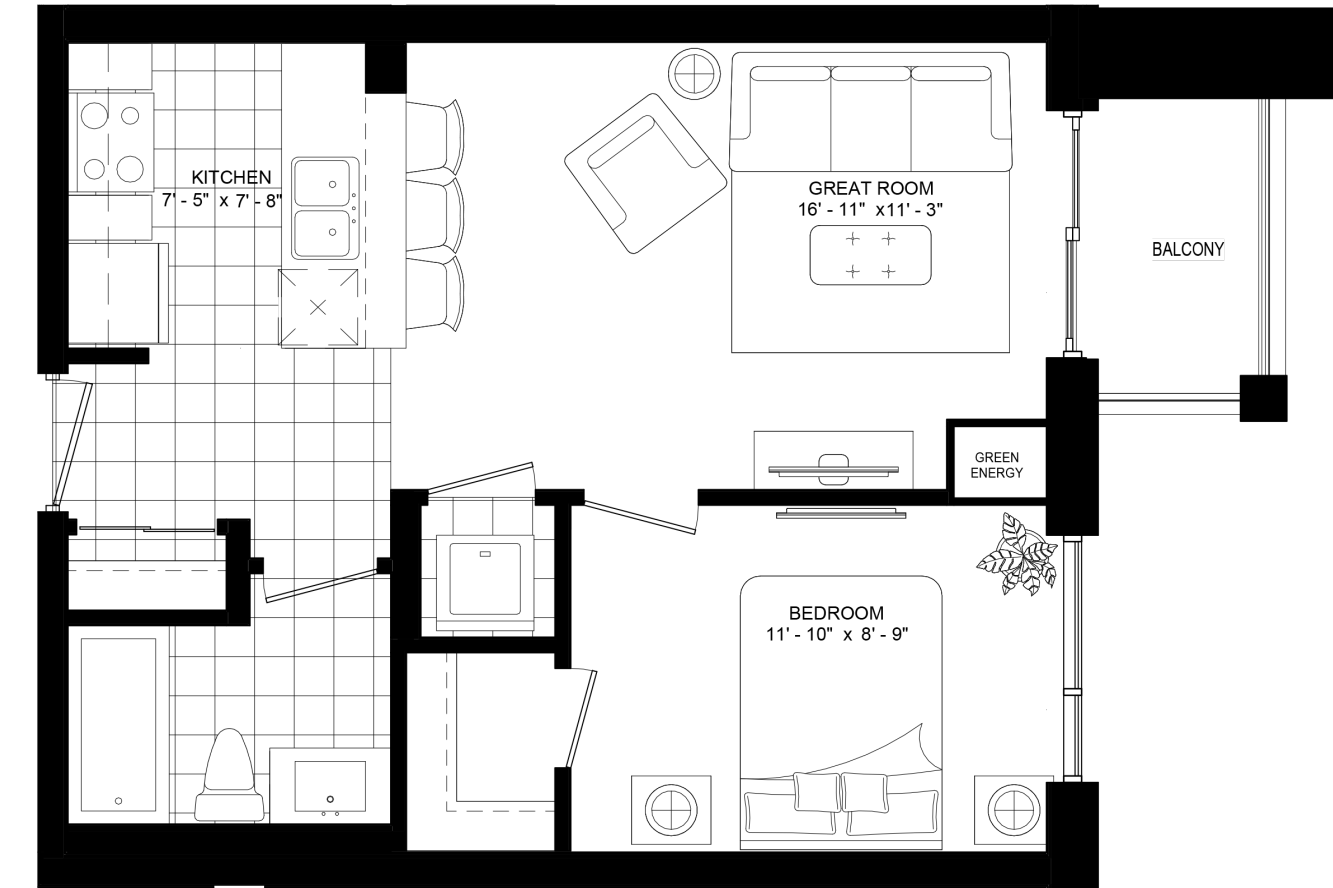


DUNDAS ST. E.

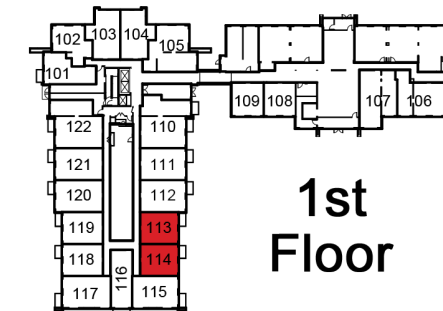

1st  
Floor

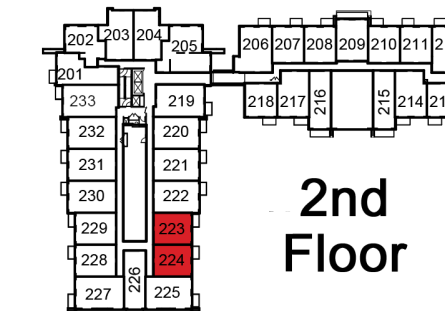

2nd  
Floor

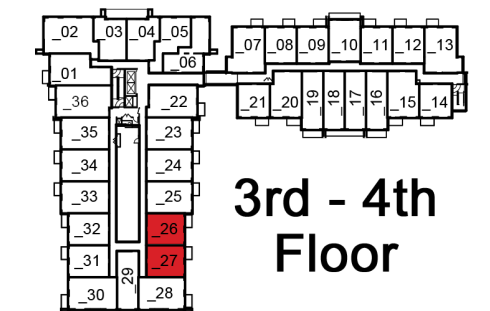


3rd - 4th  
Floor

# PATTERN

570 SQ. FT.




1 BEDROOM  
42-58 SQ. FT. BALCONY

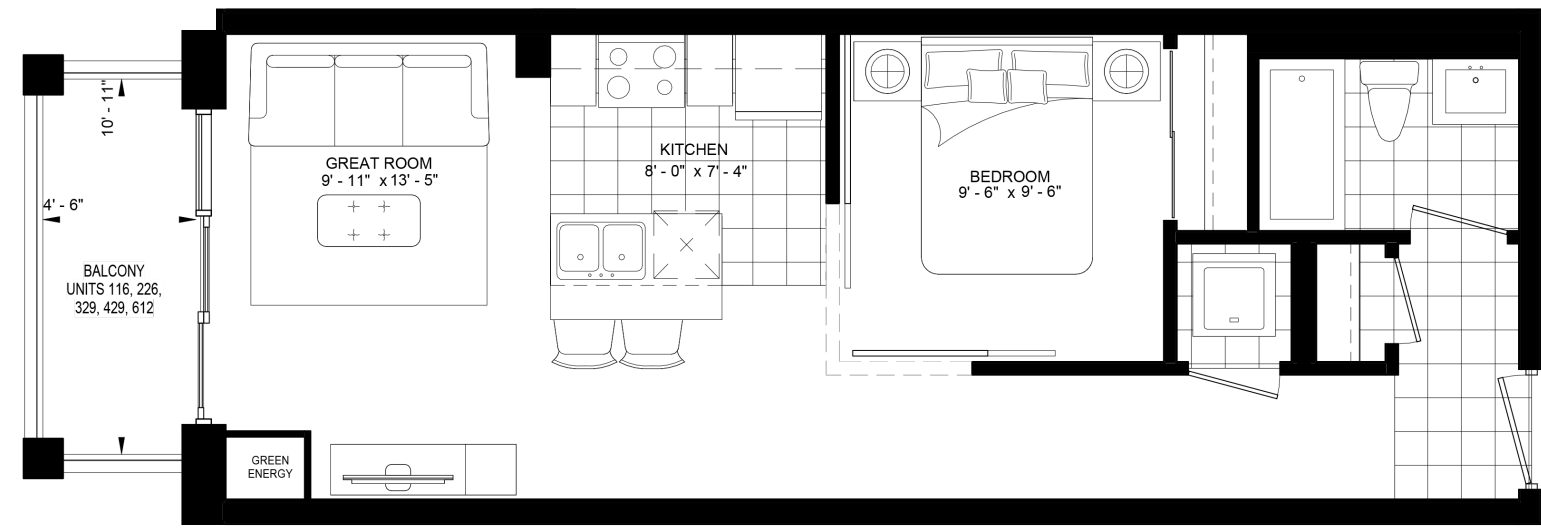

# CRAZE

587 SQ. FT.

1 BEDROOM  
FRENCH BALCONY

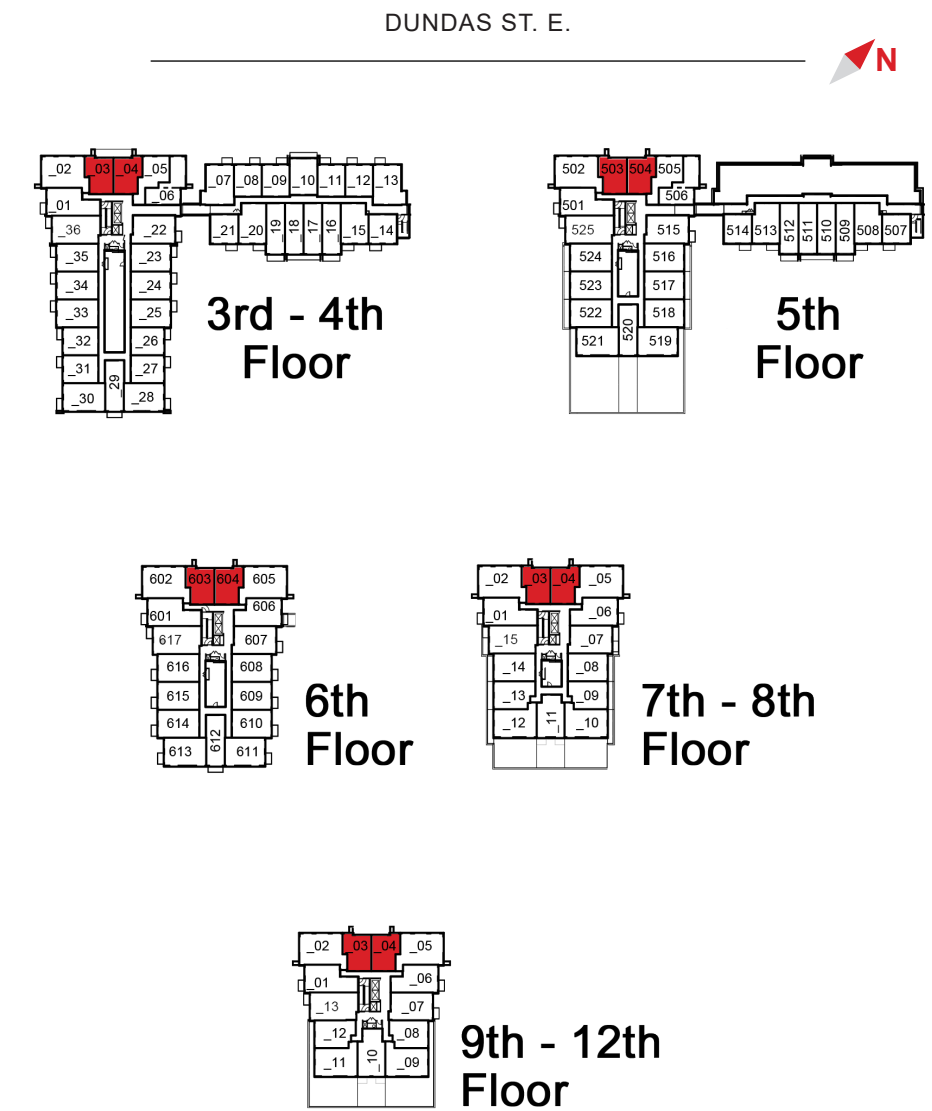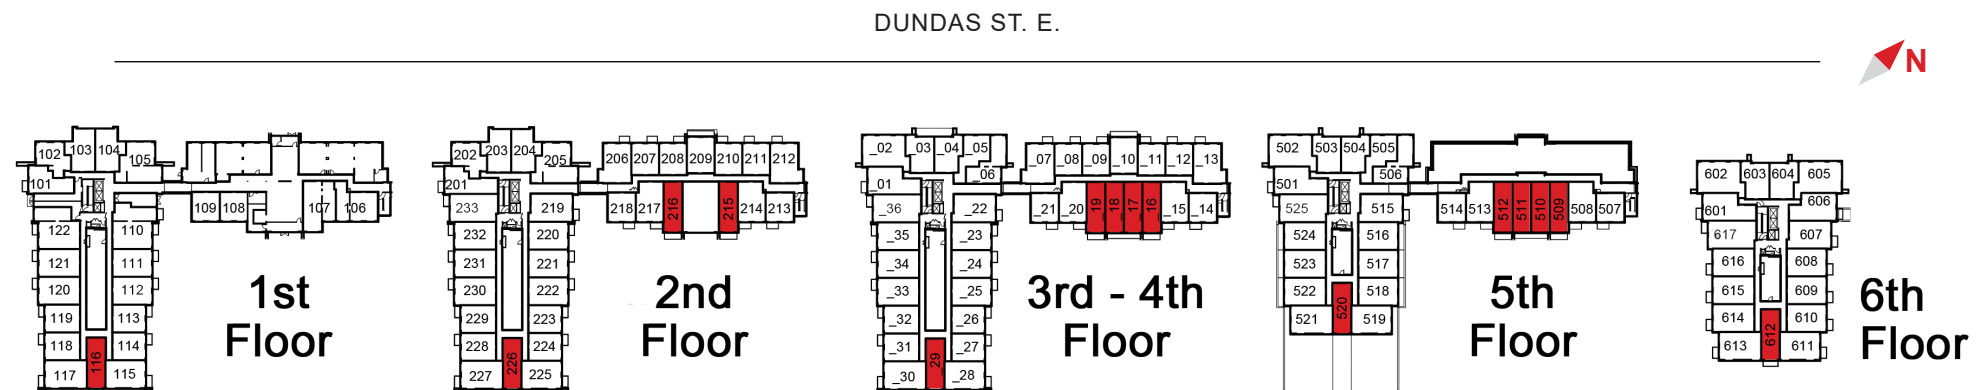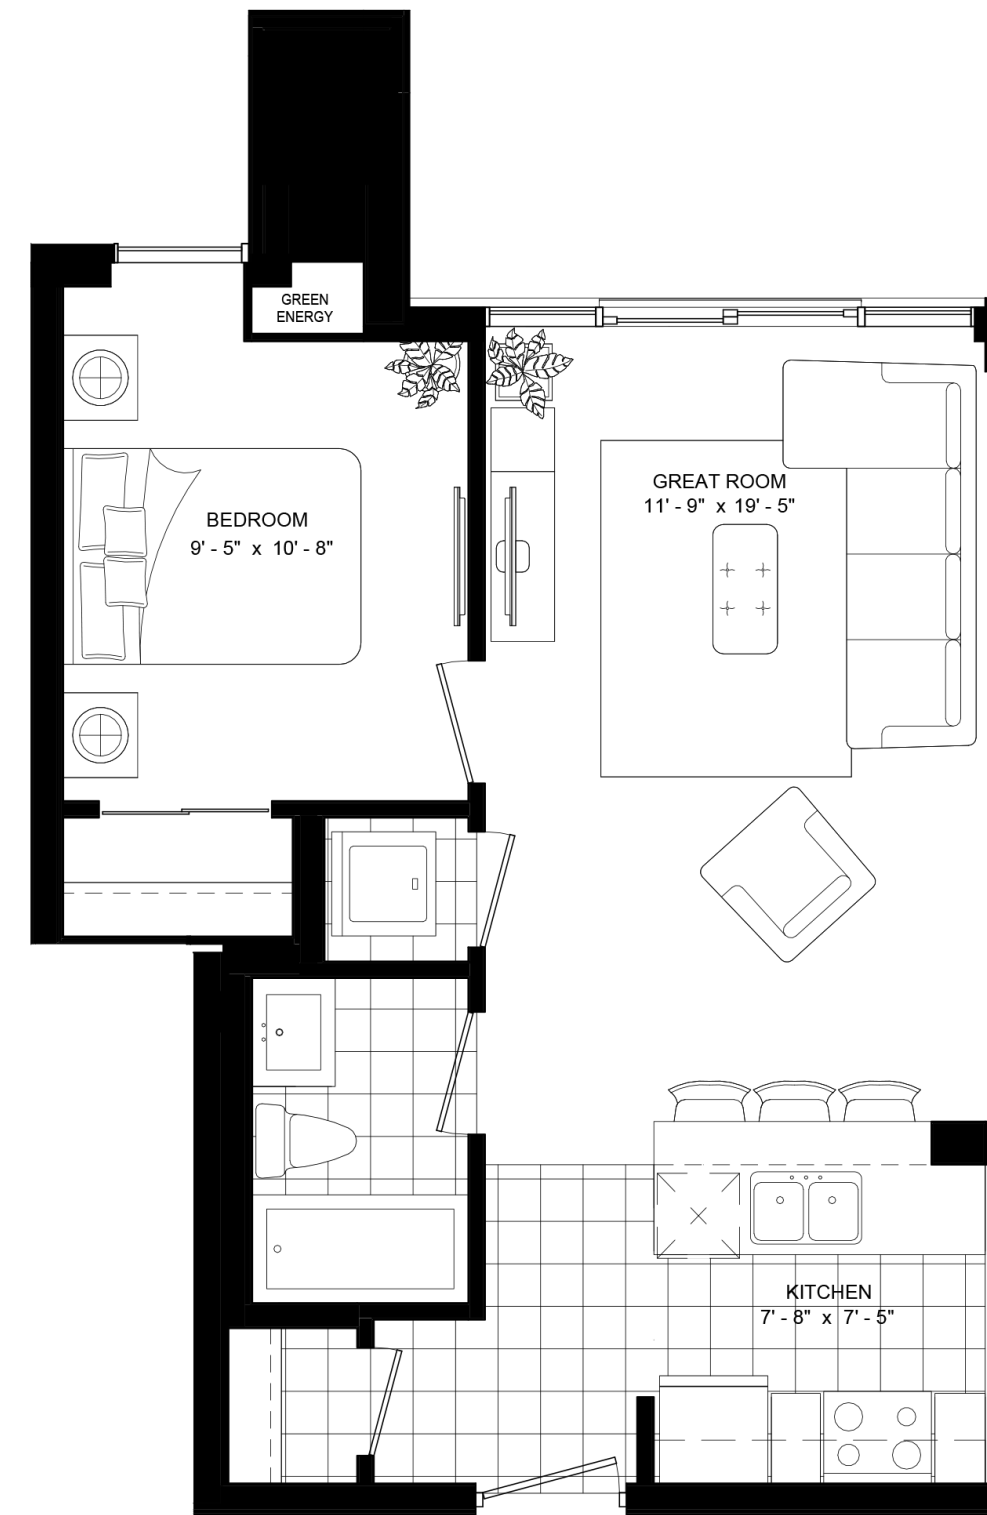


Materials, specifications and floor plans are subject to change. All renderings are artist's concept. All floor plans are approximate dimensions. Actual useable floor space may vary from the stated floor area. Patio/balcony areas may vary. Windows, room/area dimensions & square feet may vary due to location within building. Furniture not included. E & O.E. (M)

Materials, specifications and floor plans are subject to change. All renderings are artist's concept. All floor plans are approximate dimensions. Actual useable floor space may vary from the stated floor area. Patio/balcony areas may vary. Windows, room/area dimensions & square feet may vary due to location within building. Furniture not included. E & O.E. (M)


# FLAIR

587 SQ. FT.


1 BEDROOM  
31 SQ. FT. BALCONY

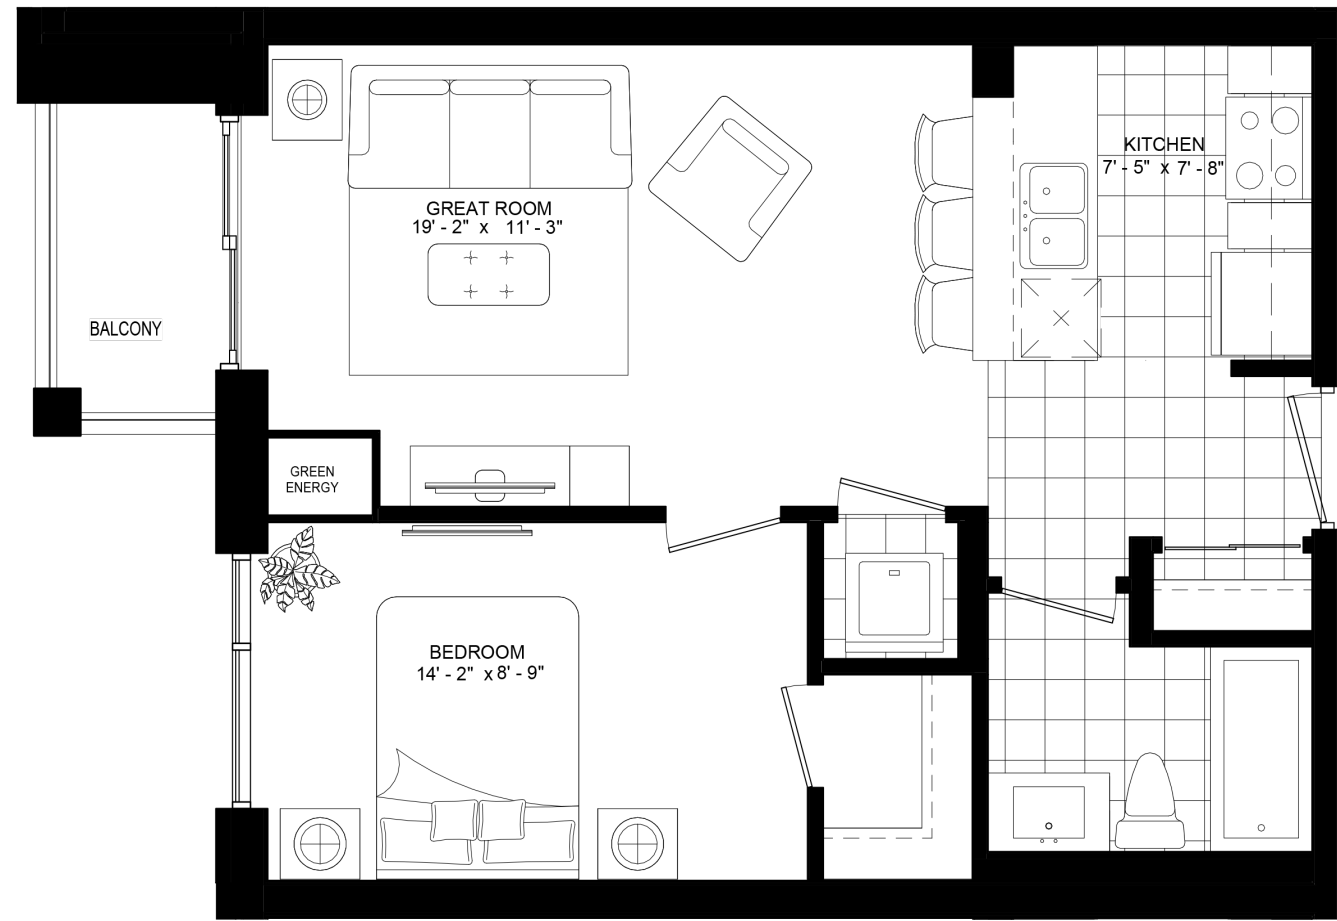


DUNDAS ST. E.

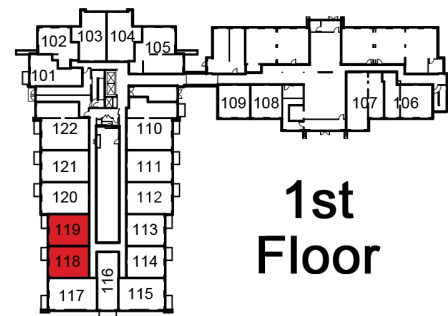

1st Floor

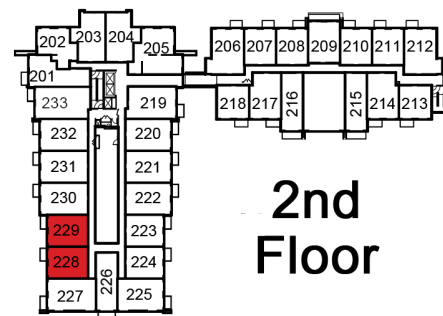

2nd Floor

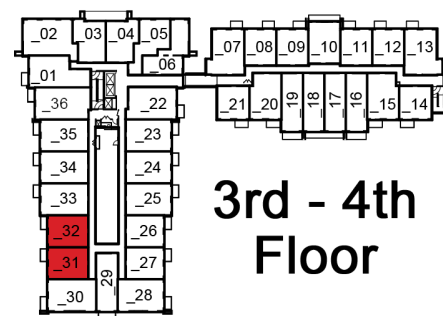

3rd - 4th Floor


# TYPE Y

614 SQ. FT.


1 BEDROOM  
FRENCH BALCONY



DUNDAS ST. E.

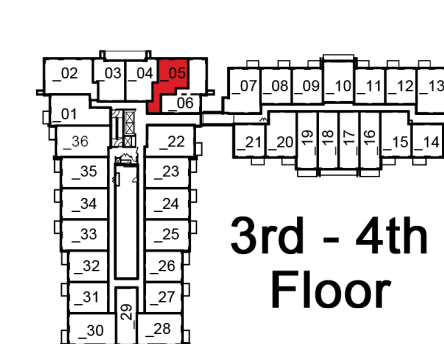

3rd - 4th Floor

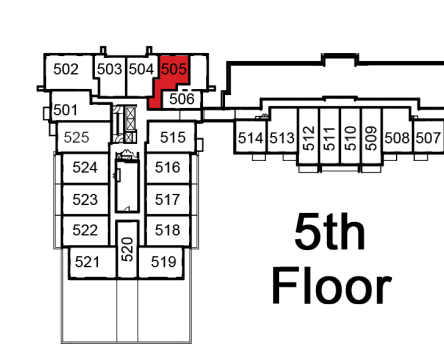


5th Floor

# ONE + DEN COLLECTION




**GENRE**  
614 SQ. FT.


1 BEDROOM + 1 DEN  
35-84 SQ. FT. BALCONY

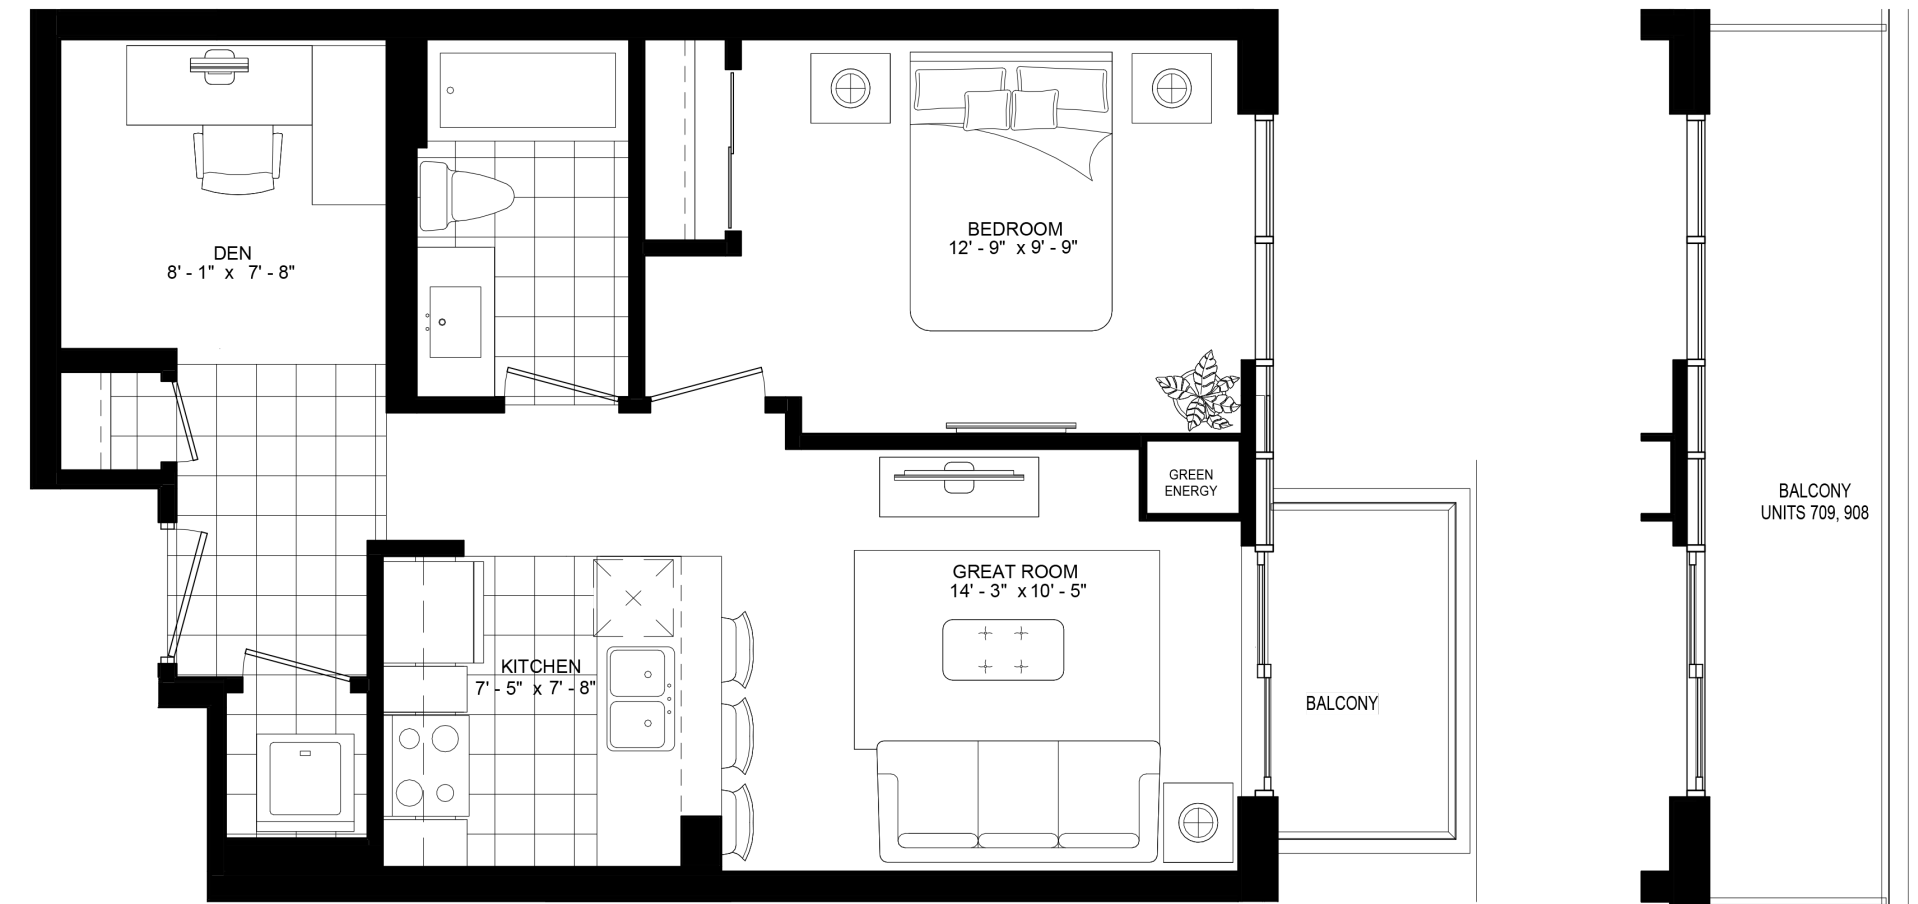

DUNDAS ST. E.

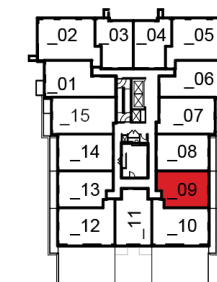

7th - 8th  
Floor

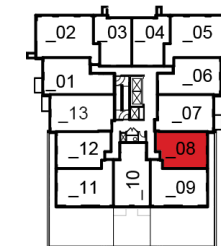

9th - 12th  
Floor

Materials, specifications and floor plans are subject to change. All renderings are artist's concept. All floor plans are approximate dimensions. Actual useable floor space may vary from the stated floor area. Patio/balcony areas may vary. Windows, room/area dimensions & square feet may vary due to location within building. Furniture not included. E & O.E. (M)


# GROWTH

638 SQ. FT.


1 BEDROOM + 1 DEN  
35-94 SQ. FT. BALCONY



DUNDAS ST. E.

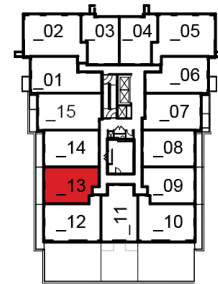

7th - 8th  
Floor

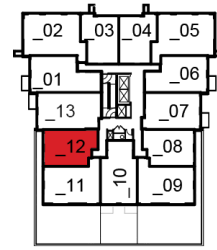


9th - 12th  
Floor

# MINT

654 SQ. FT.


1 BEDROOM + 1 DEN  
41 SQ. FT. BALCONY

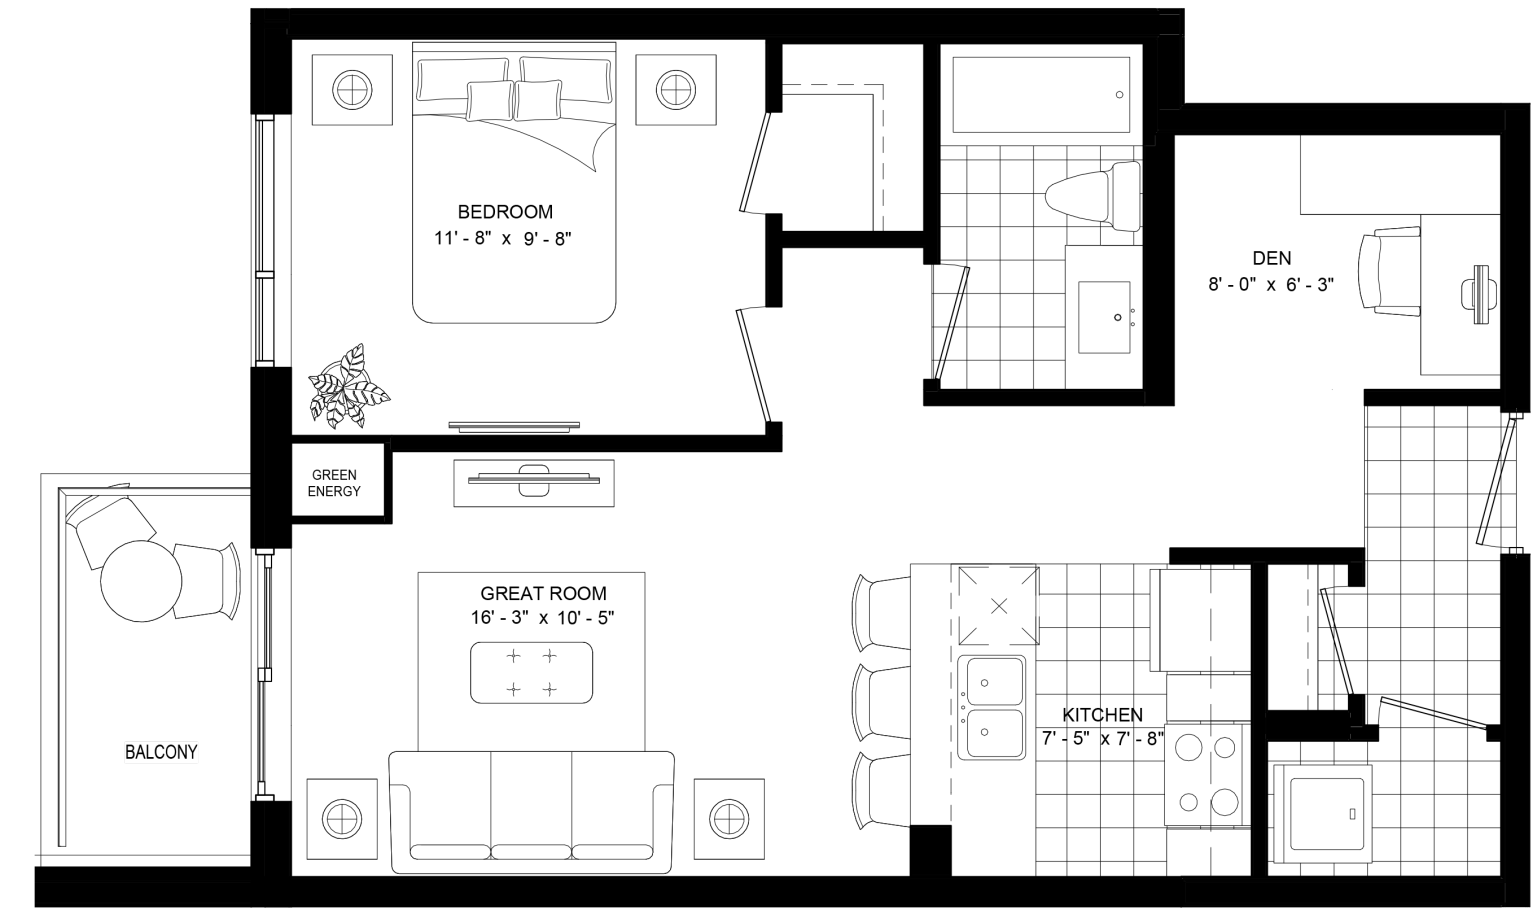


DUNDAS ST. E.



2nd  
Floor

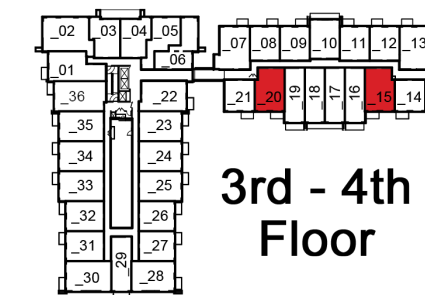

3rd - 4th  
Floor

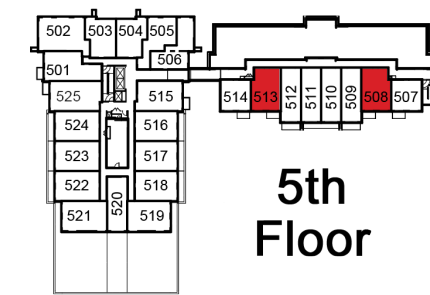


5th  
Floor


# RHYTHM

657 SQ. FT.

1 BEDROOM + 1 DEN  
31-97 SQ. FT. BALCONY

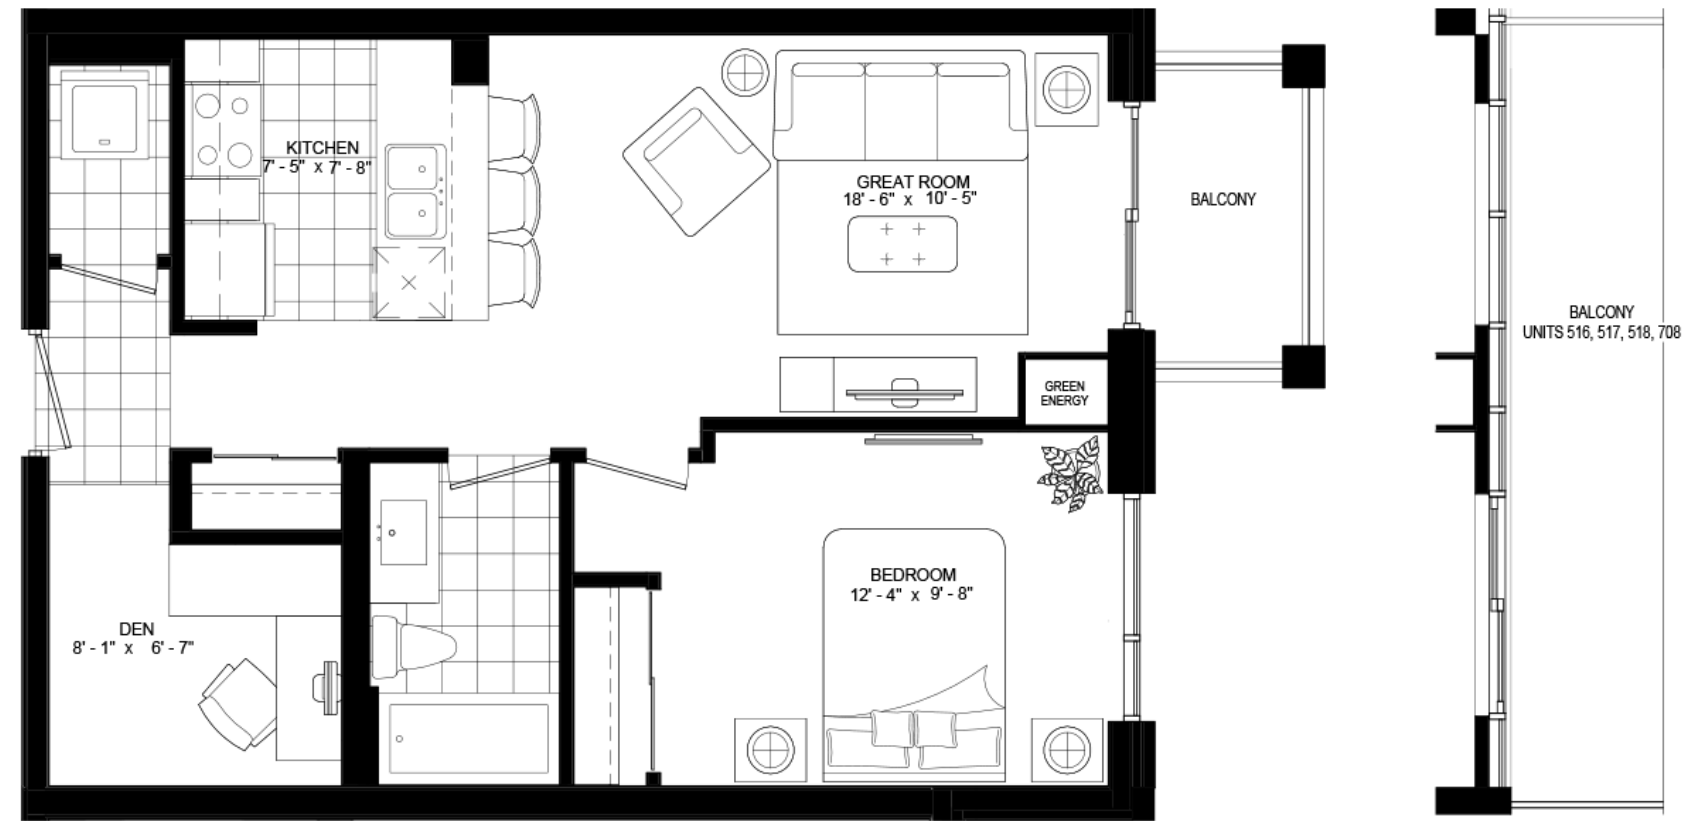

DUNDAS ST. E.

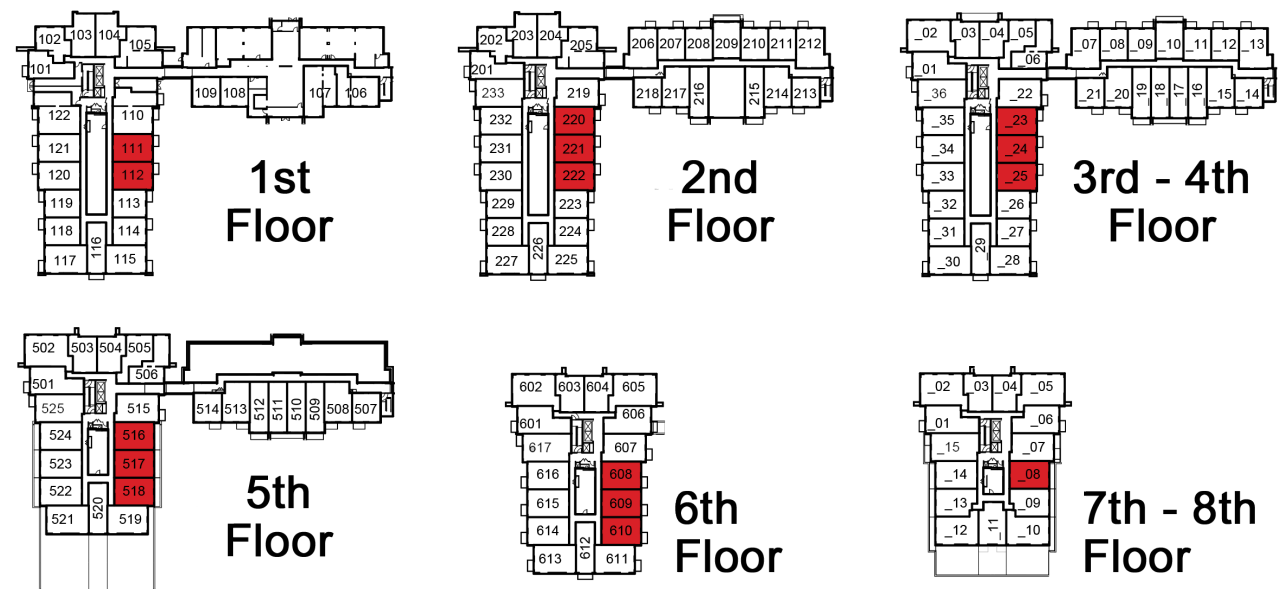


# TYPE BB

669 SQ. FT.


1 BEDROOM + 1 DEN  
FRENCH BALCONY



DUNDAS ST. E.

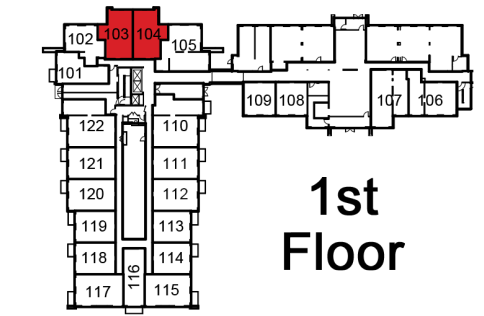

1st Floor

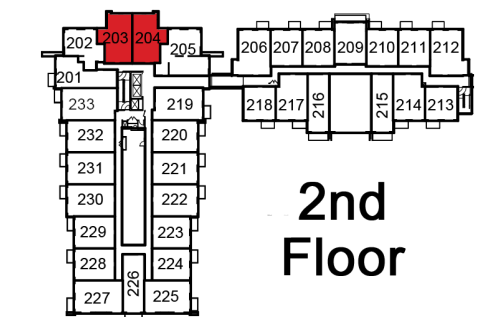


2nd Floor


# EVOLVE

690 SQ. FT.

1 BEDROOM + 1 DEN  
30-92 SQ. FT. BALCONY

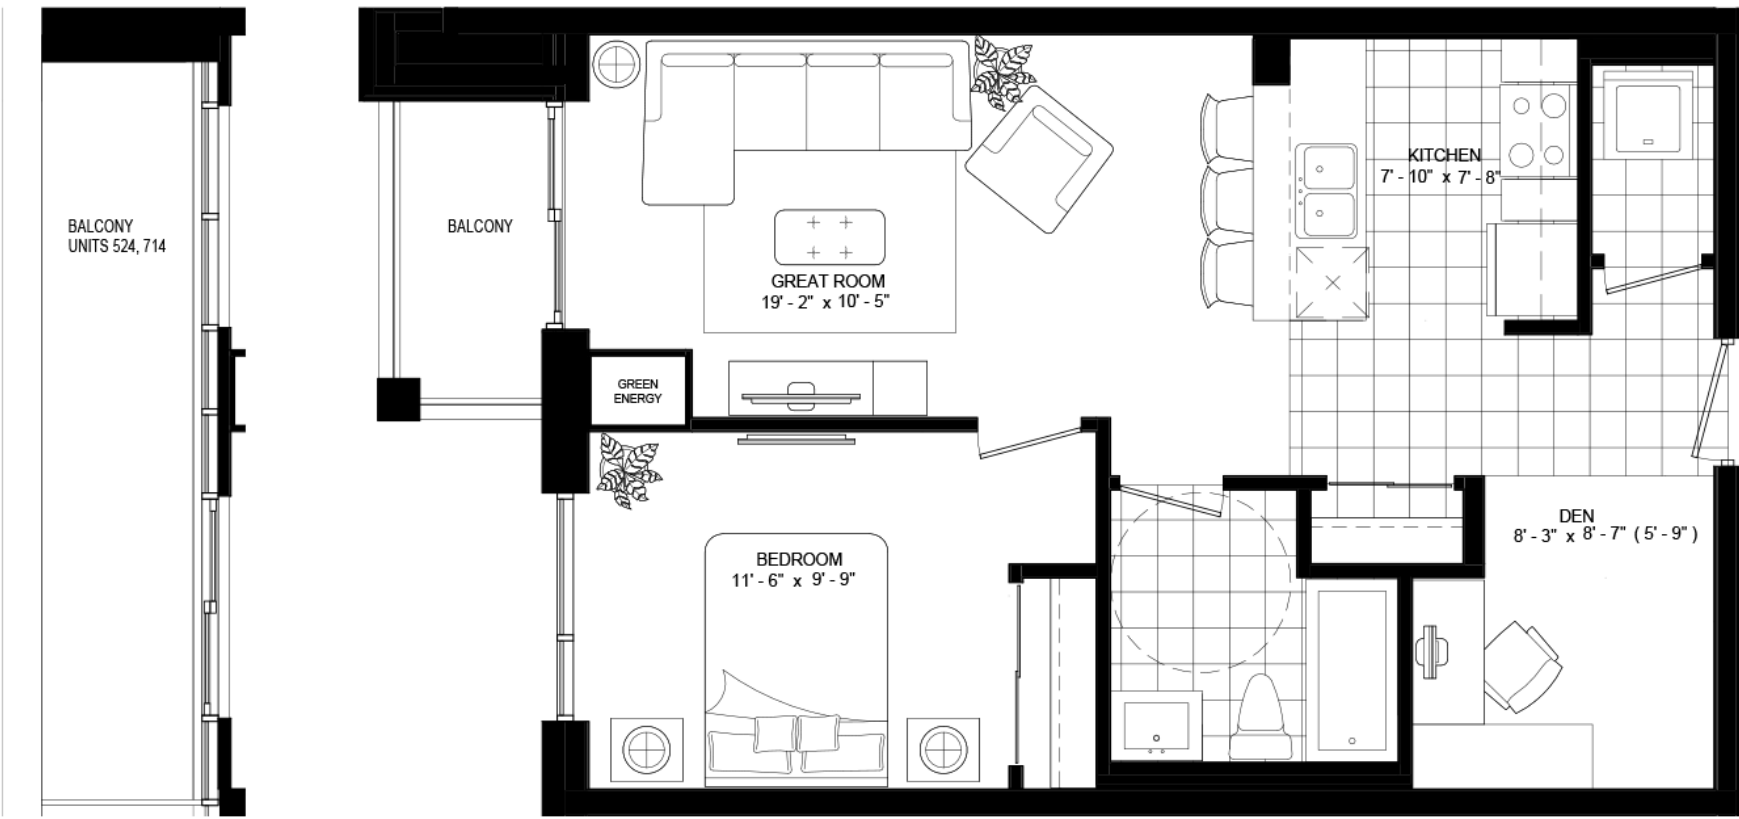


DUNDAS ST. E.

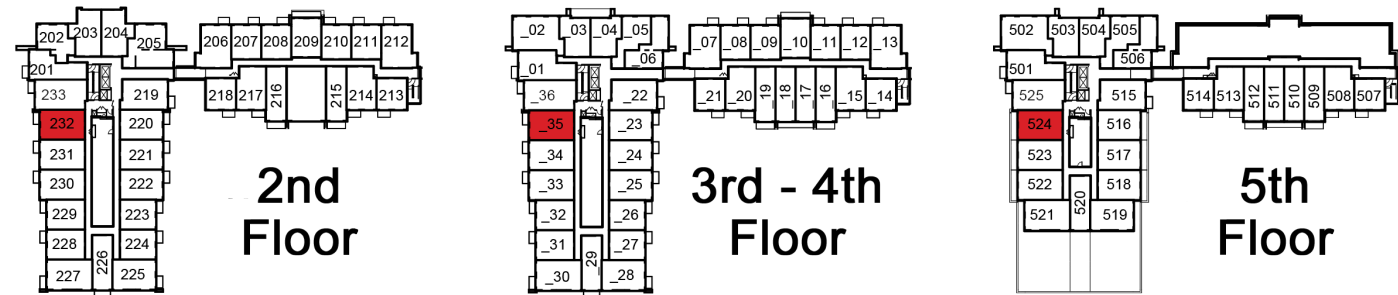


2nd Floor

3rd - 4th Floor

5th Floor

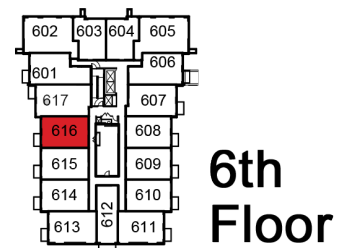

6th Floor

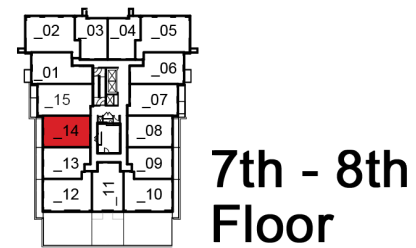


7th - 8th Floor

Materials, specifications and floor plans are subject to change. All renderings are artist's concept. All floor plans are approximate dimensions. Actual useable floor space may vary from the stated floor area. Patio/balcony areas may vary. Windows, room/area dimensions & square feet may vary due to location within building. Furniture not included. E & O.E. (M)

# DESIGN

692 SQ. FT.

1 BEDROOM + 1 DEN  
30-97 SQ. FT. BALCONY

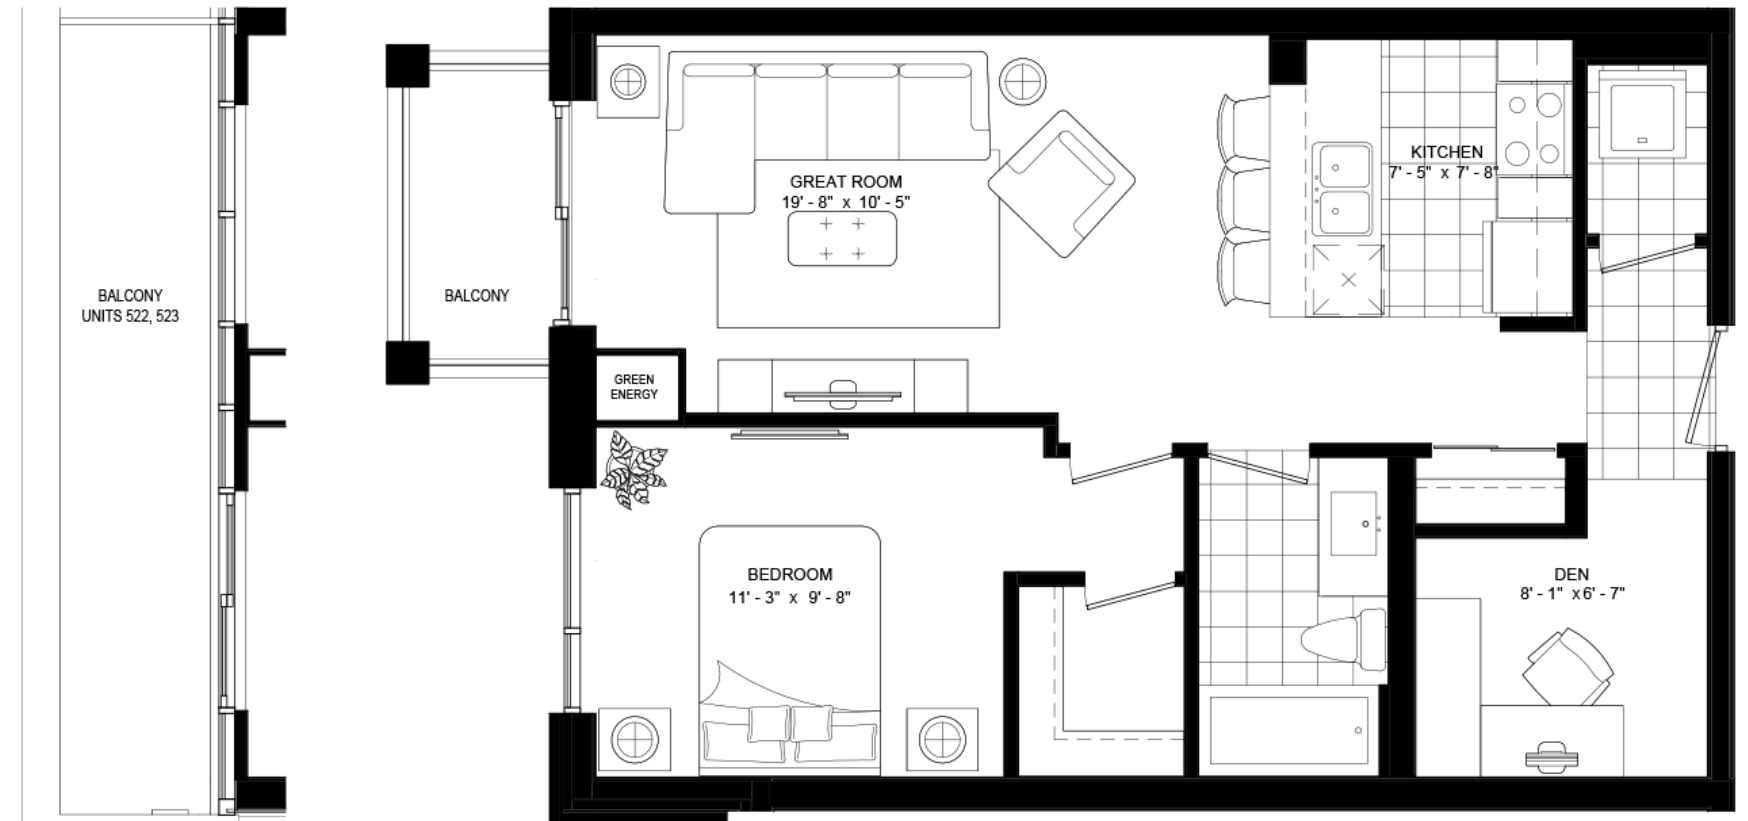


DUNDAS ST. E.




1st Floor

2nd Floor

3rd - 4th Floor

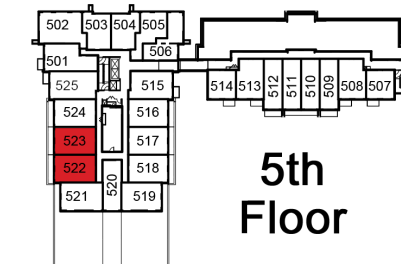

5th Floor

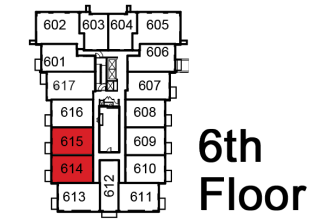

6th Floor


Materials, specifications and floor plans are subject to change. All renderings are artist's concept. All floor plans are approximate dimensions. Actual useable floor space may vary from the stated floor area. Patio/balcony areas may vary. Windows, room/area dimensions & square feet may vary due to location within building. Furniture not included. E & O.E. (M)




# CHIC

704 SQ. FT.


1 BEDROOM + 1 DEN  
34 SQ. FT. BALCONY

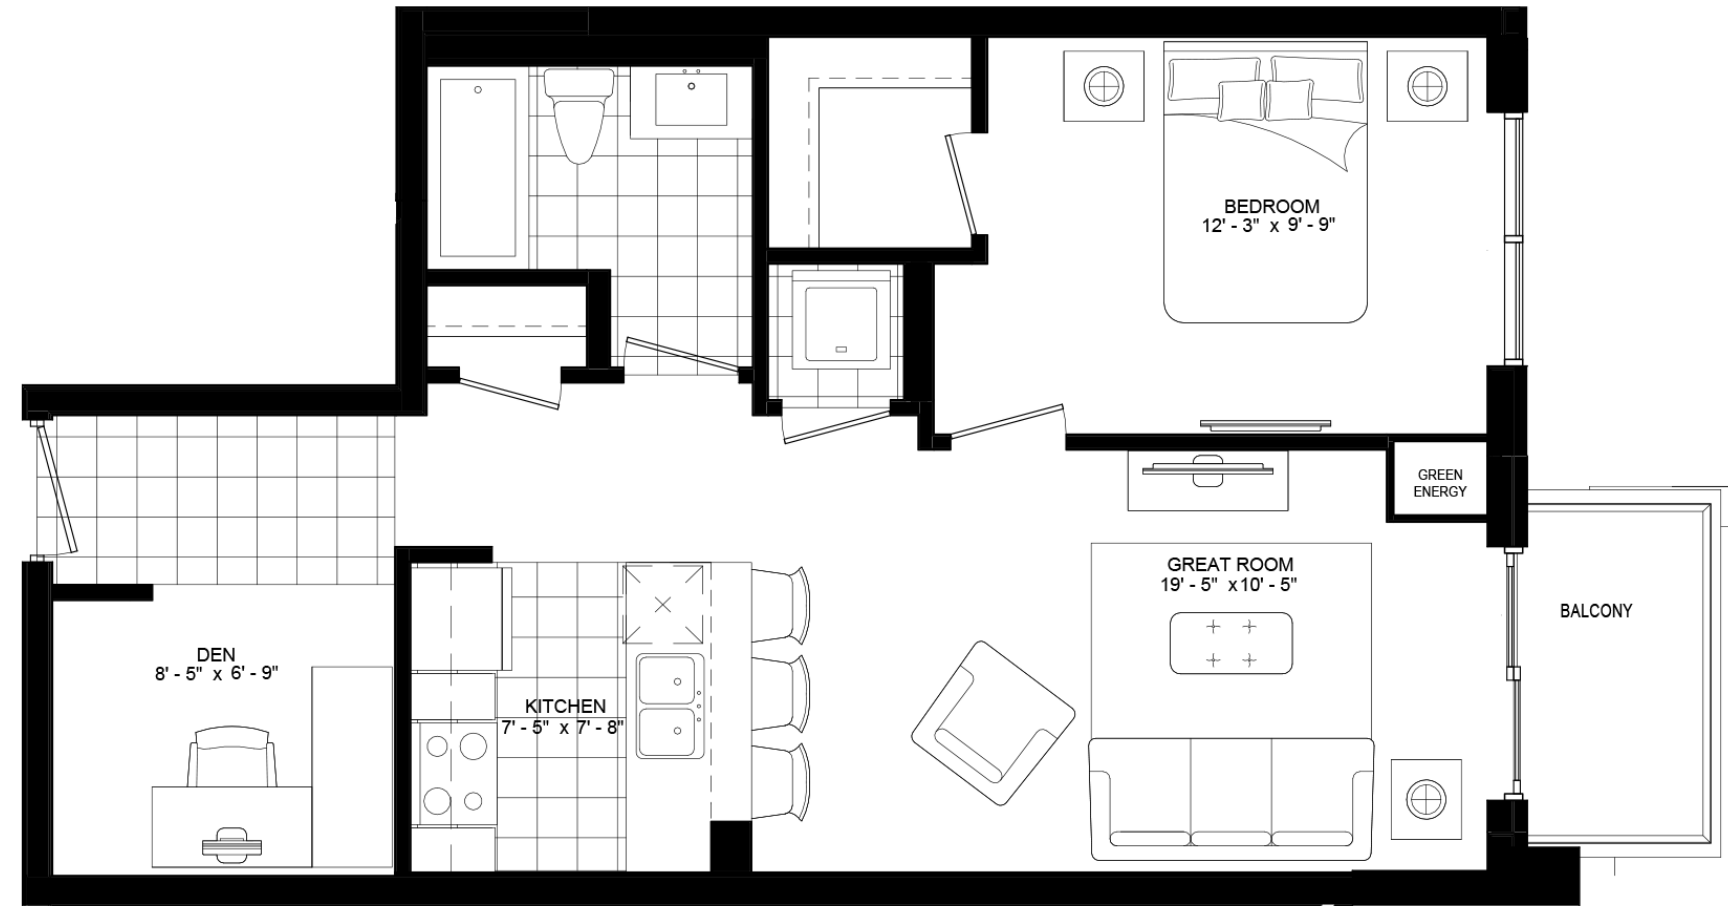

DUNDAS ST. E.

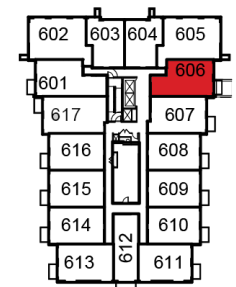

6th Floor

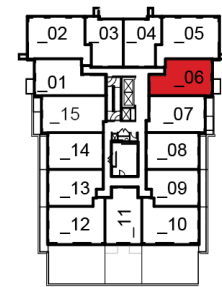

7th - 8th Floor



9th - 12th Floor


# MODE

715 SQ. FT.


1 BEDROOM + 1 DEN  
36-97 SQ. FT. BALCONY




DUNDAS ST. E.

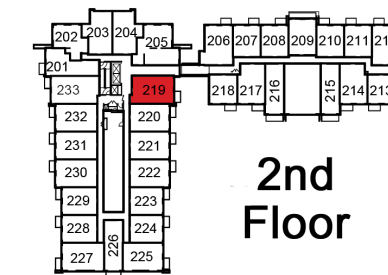

2nd Floor

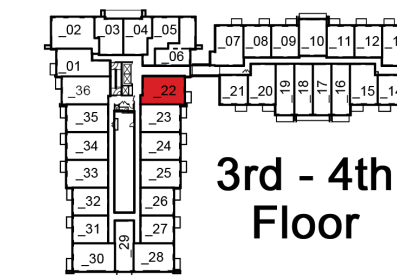


3rd - 4th Floor

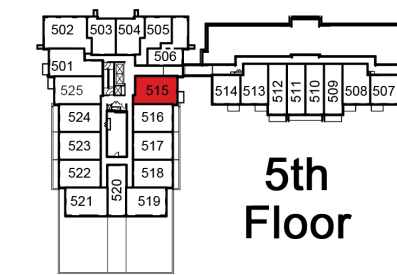


5th Floor



6th Floor

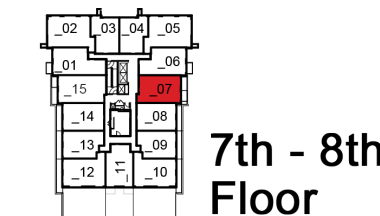

7th - 8th Floor

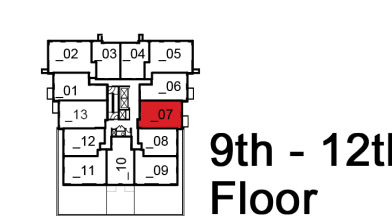


9th - 12th Floor

# ASPIRATION

736 SQ. FT.



1 BEDROOM + 1 DEN  
51 SQ. FT. BALCONY

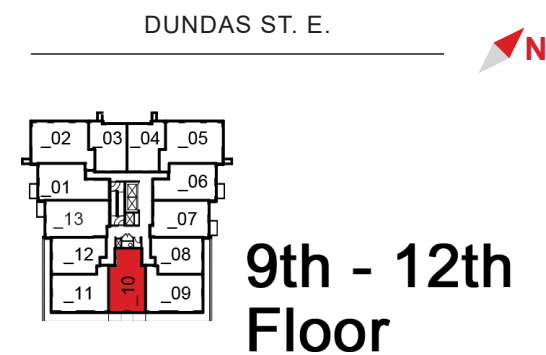

# STYLE

764 SQ. FT.


1 BEDROOM + 1 DEN  
33 SQ. FT. BALCONY

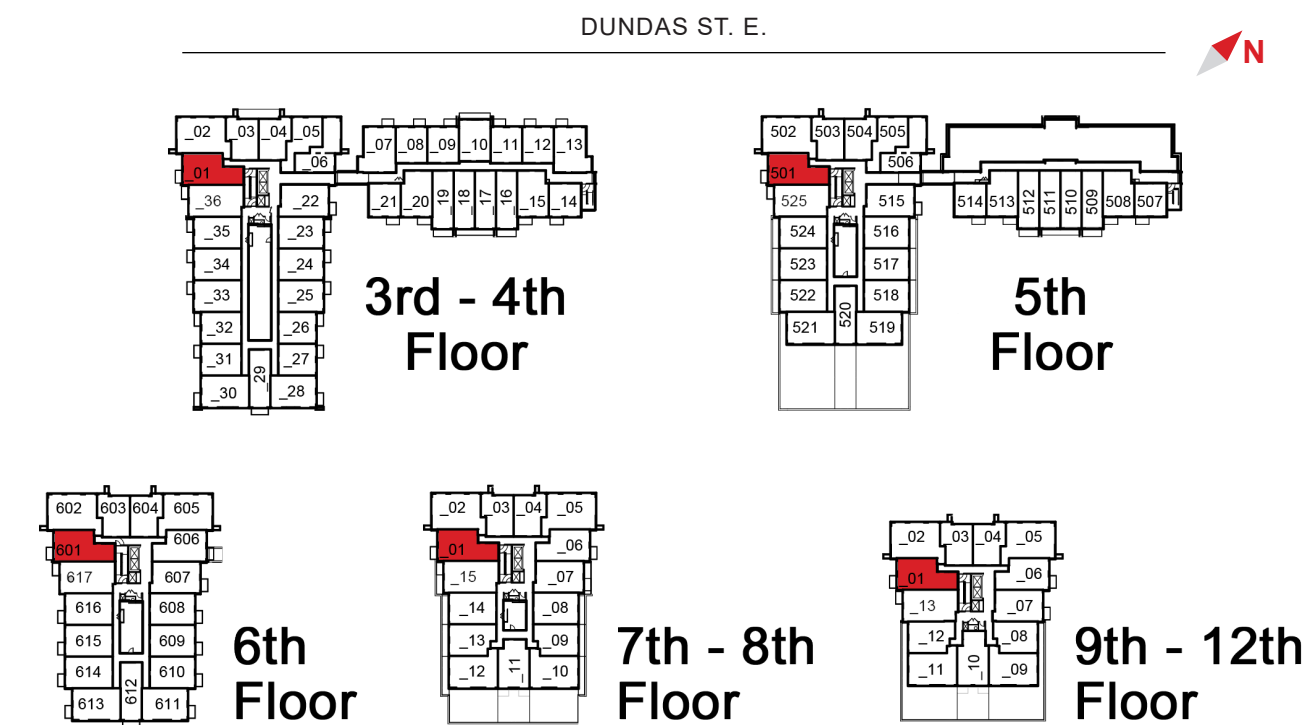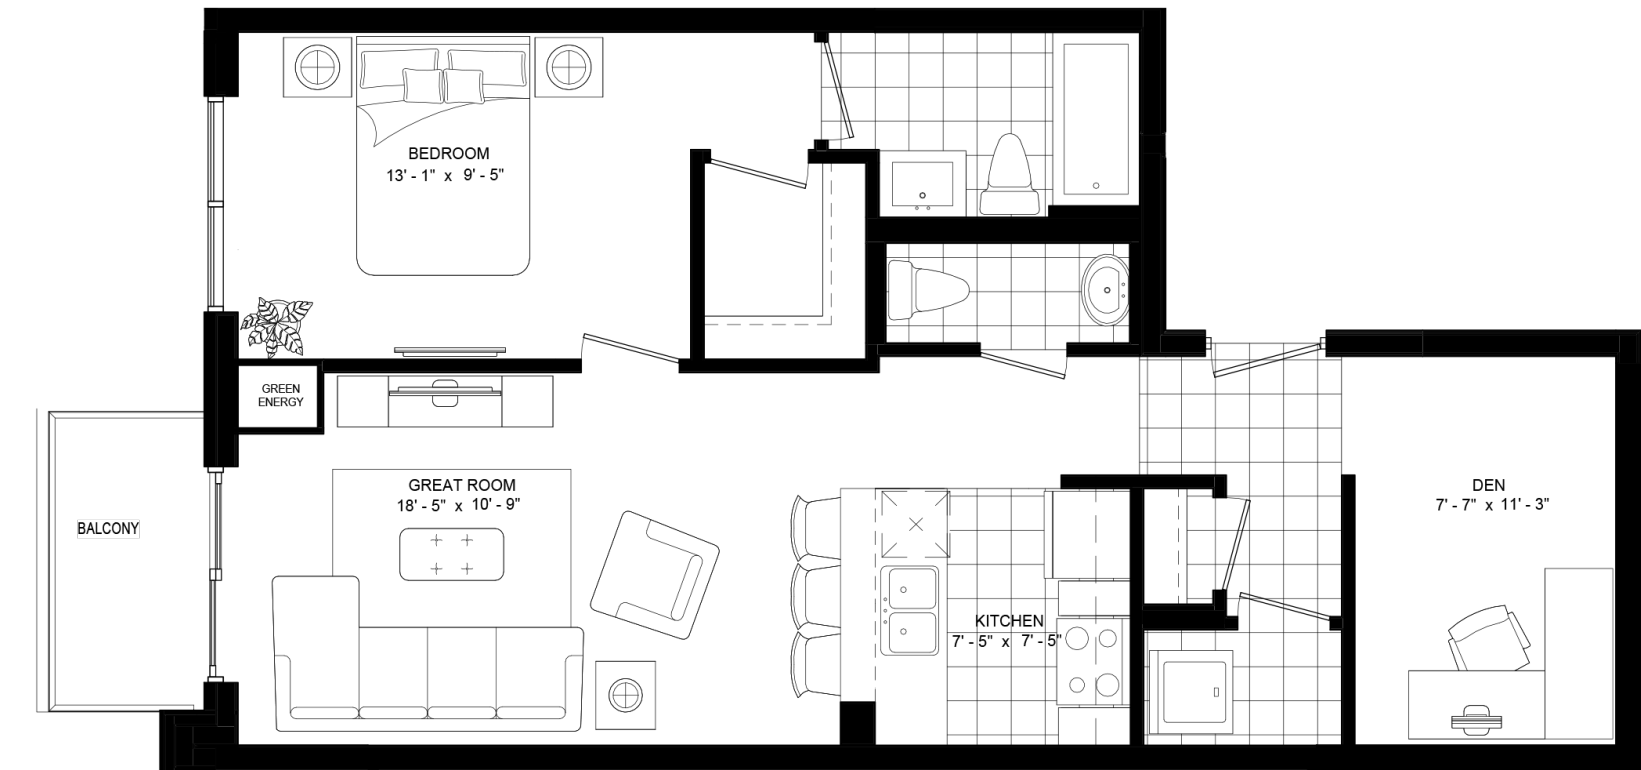






# FASHION

792 SQ. FT.

1 BEDROOM + 1 DEN  
38-97 SQ. FT. BALCONY

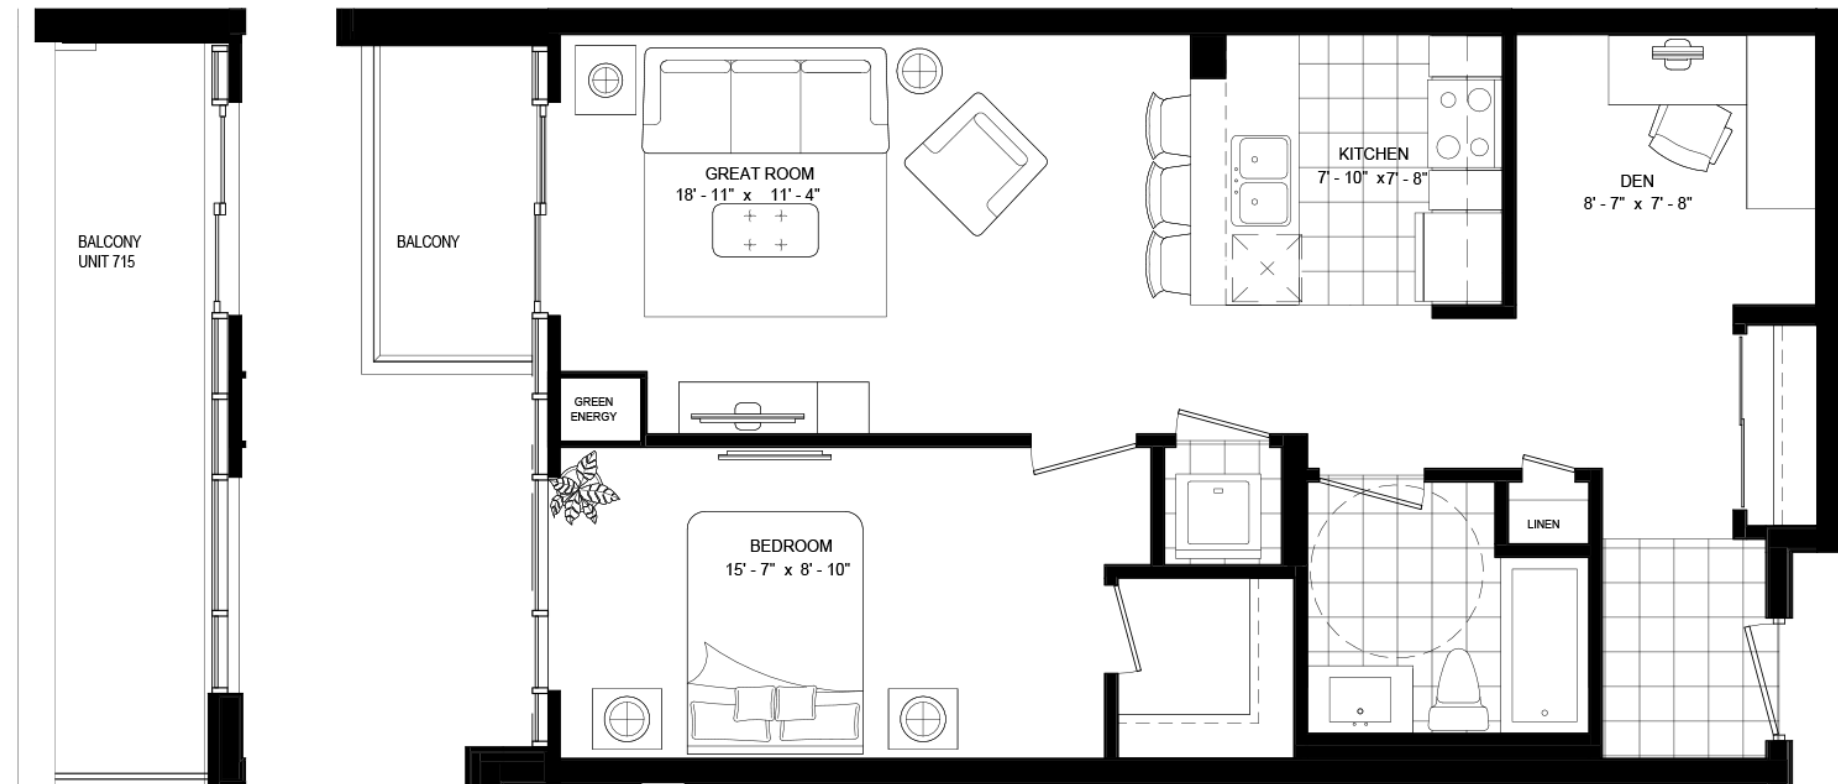

DUNDAS ST. E.

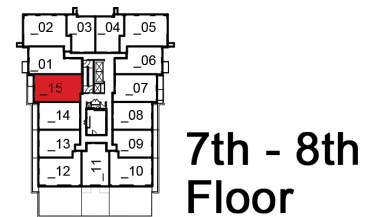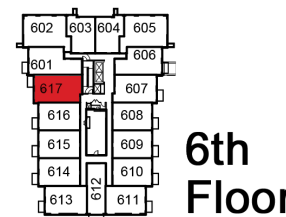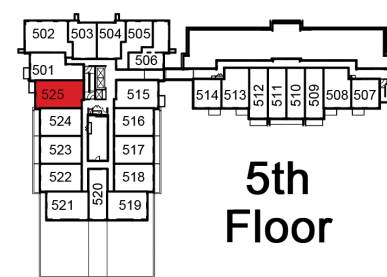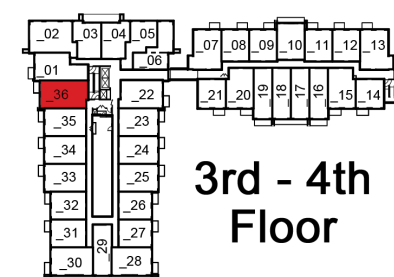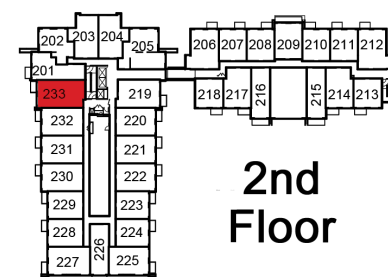

# TWO BEDROOM COLLECTION



# NOVELTY

686 SQ. FT.

2 BEDROOM  
34-1,647 SQ. FT. BALCONY

# CONTEMPORARY

720 SQ. FT.


2 BEDROOM  
34-1,714 SQ. FT. BALCONY



SCALE: 1 : 50


TERRACE ON 5th FLOOR UNIT

1,647 SQ. FT. TERRACE ON 5th FLOOR UNIT

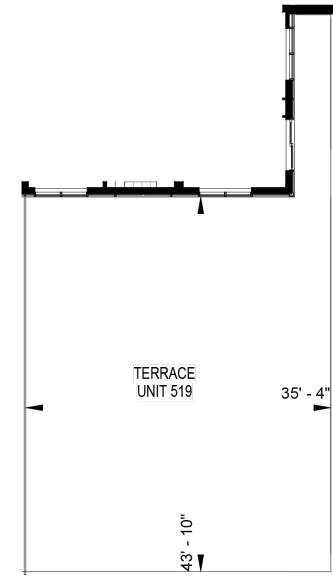


SCALE: 1 : 200

DUNDAS ST. E.

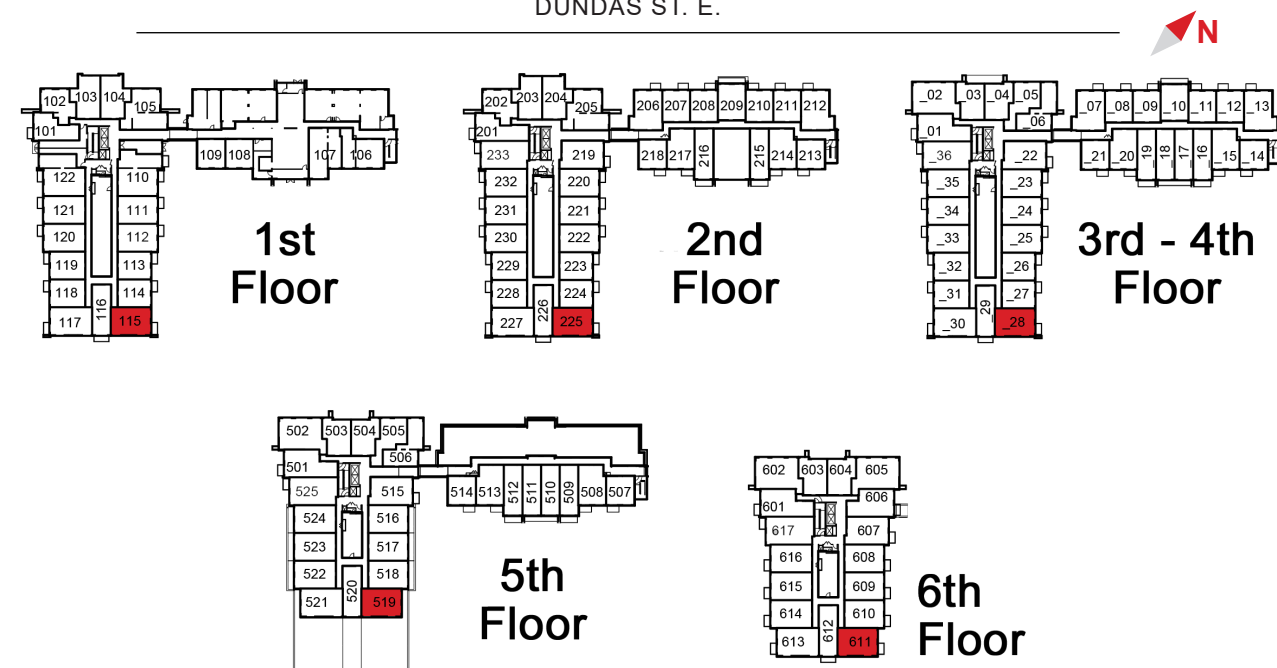


1,714 SQ. FT. TERRACE ON 5th FLOOR UNIT

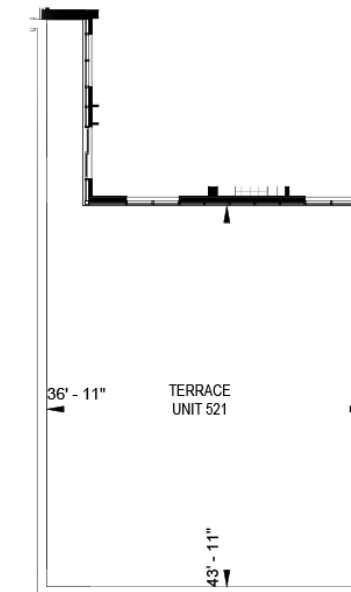

SCALE: 1 : 200

SCALE: 1 : 50


DUNDAS ST. E.

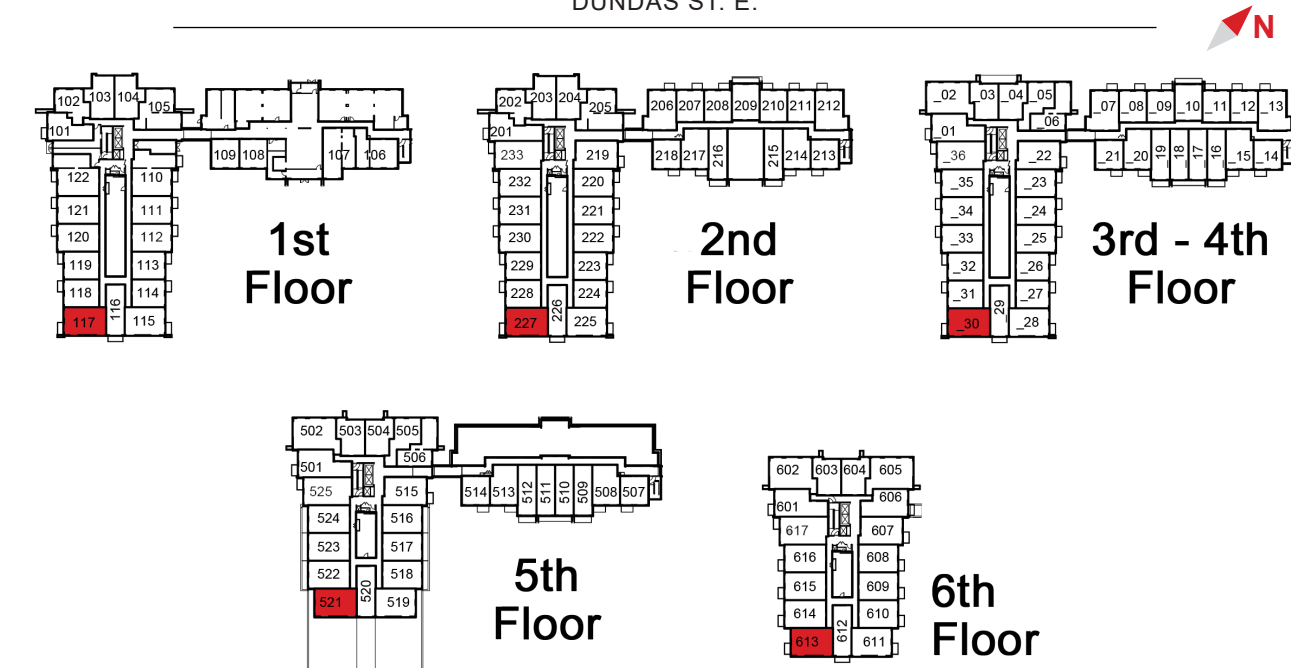

# MODERN

730 SQ. FT.




2 BEDROOM  
34 SQ. FT. BALCONY

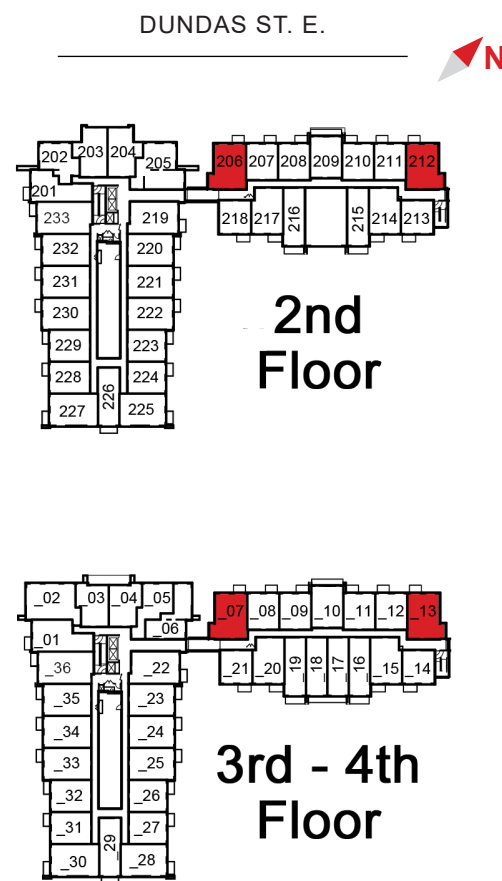

# EXCLUSIVE

769 SQ. FT.

2 BEDROOM  
35-922 SQ. FT. BALCONY

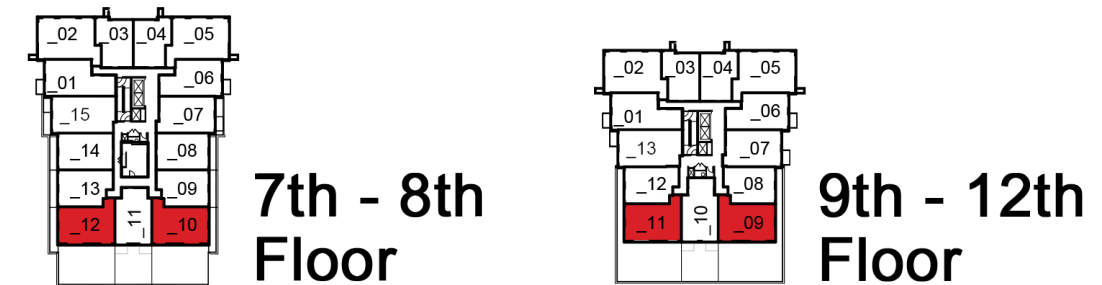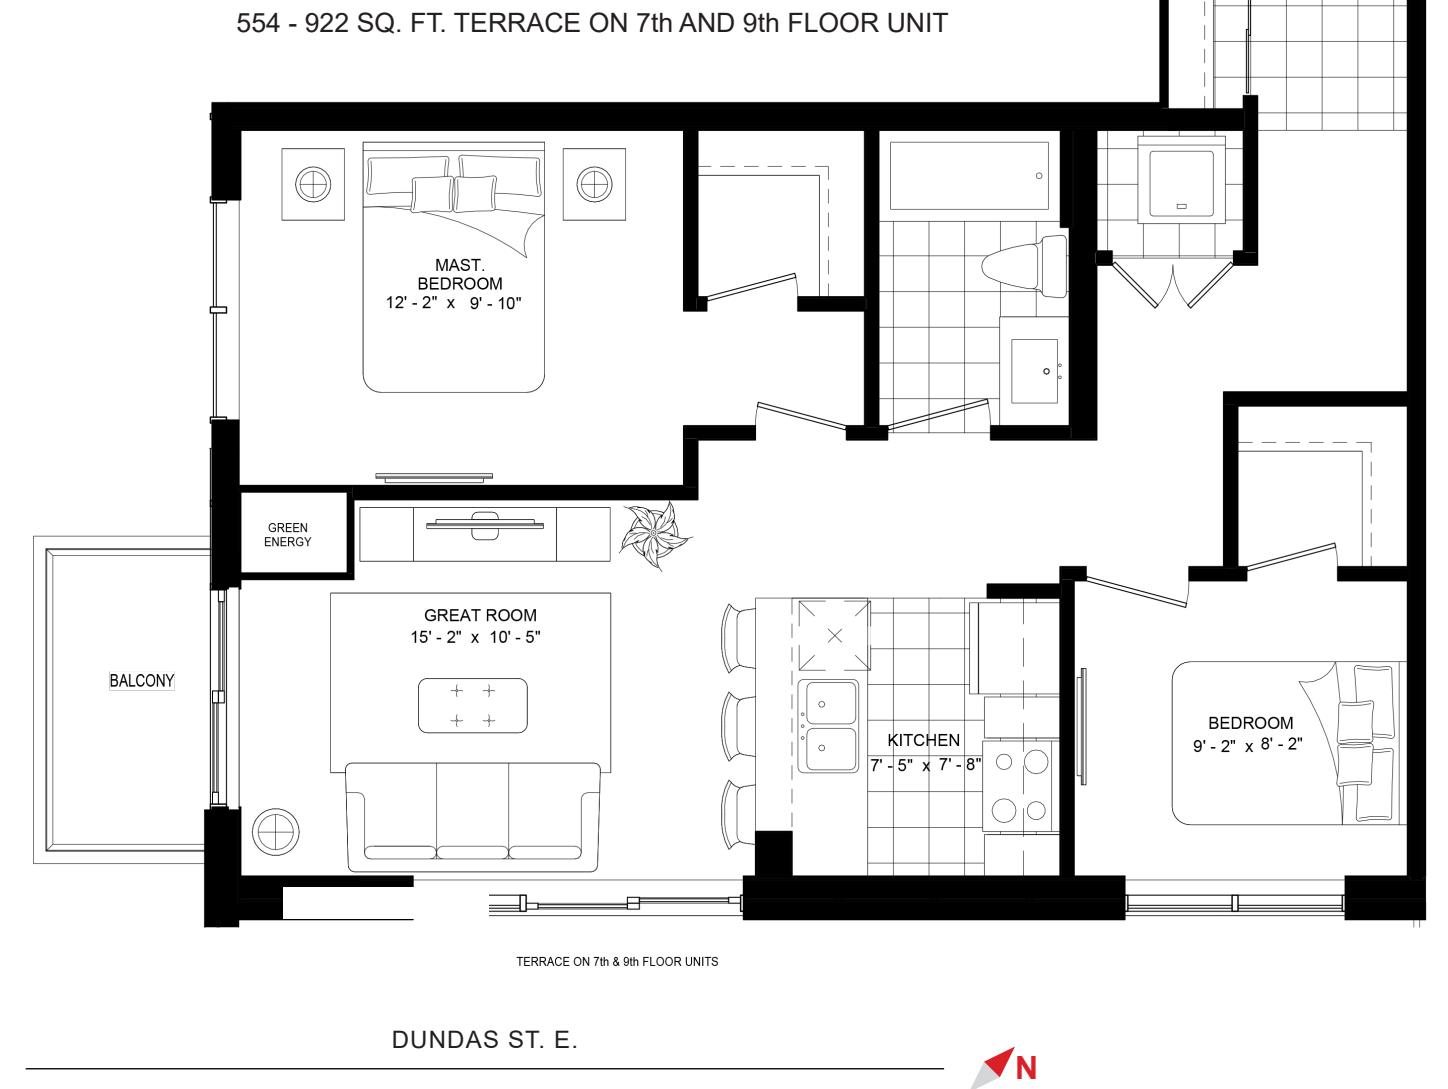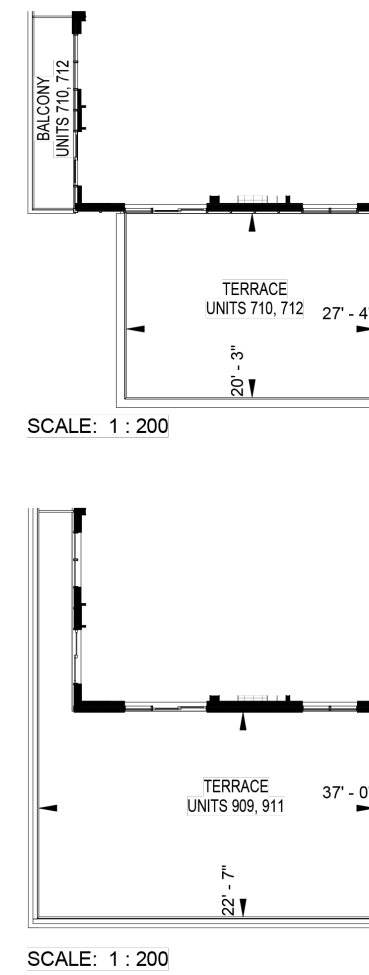

# TYPE GG

833 SQ. FT.



2 BEDROOM  
146 SQ. FT. PATIO



# MAJESTIC

874 SQ. FT.

2 BEDROOM  
FRENCH BALCONY

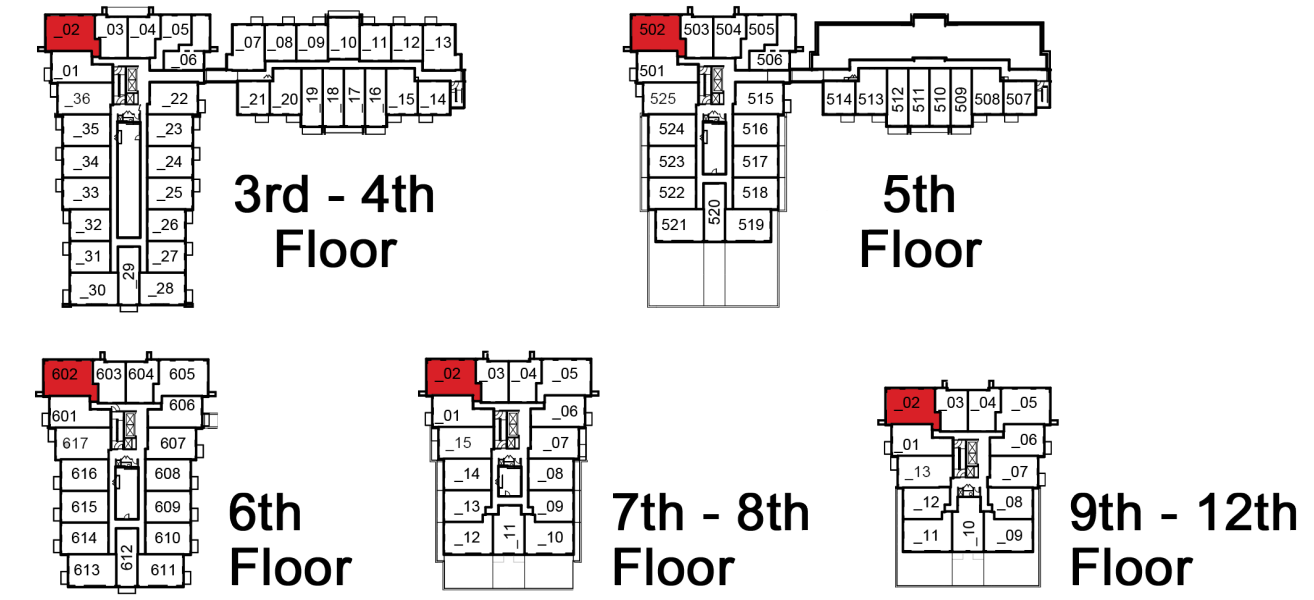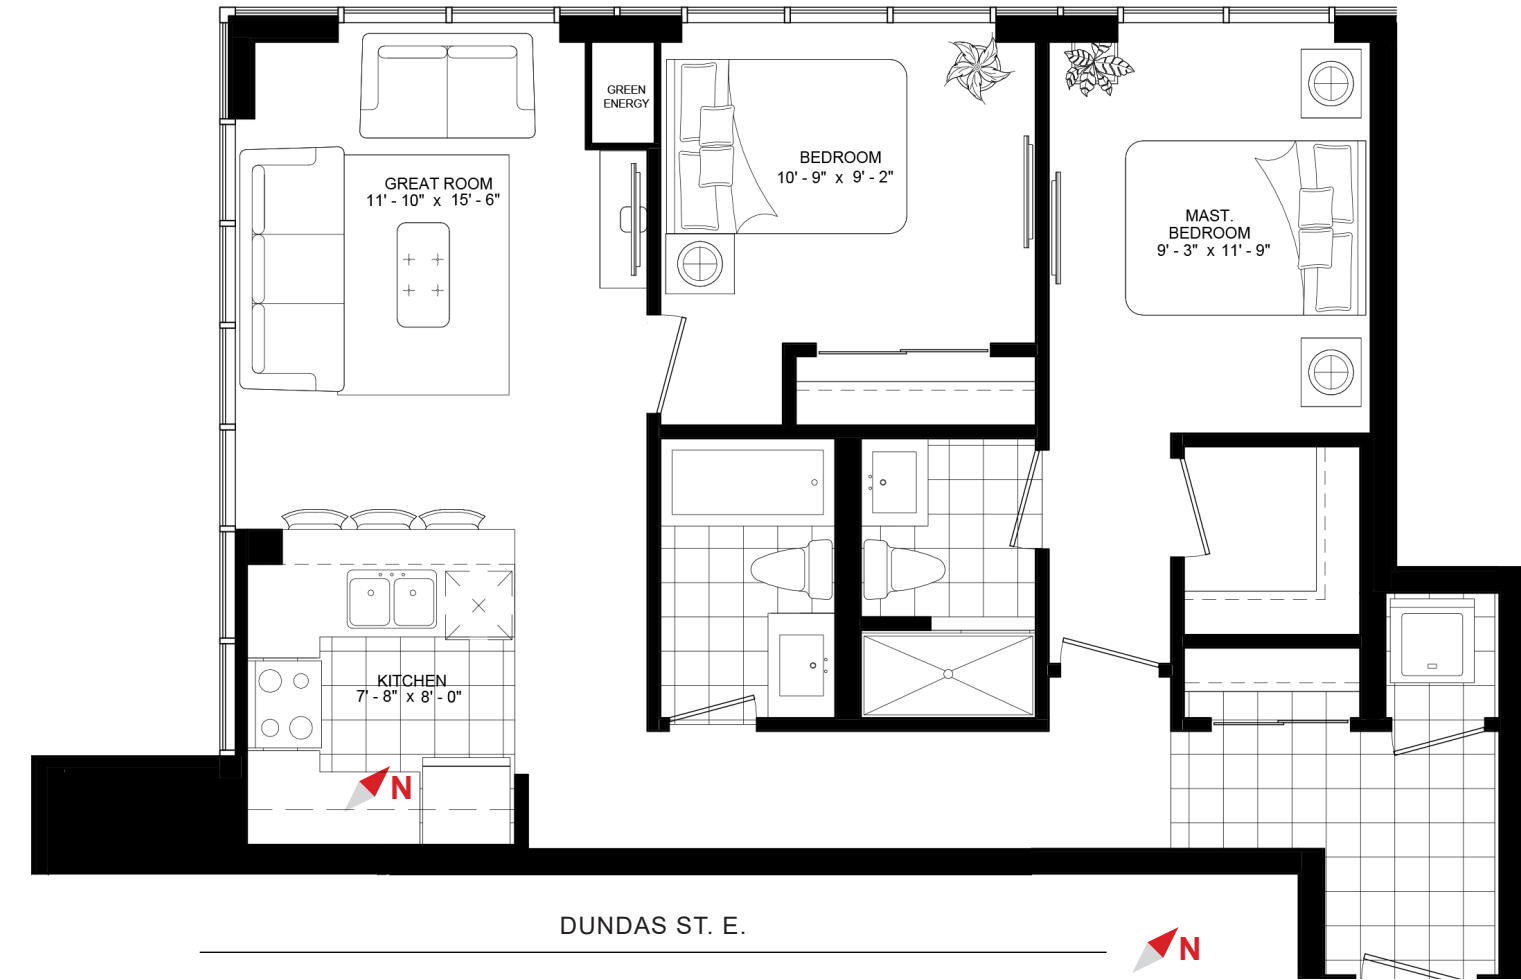

Materials, specifications and floor plans are subject to change. All renderings are artist's concept. All floor plans are approximate dimensions. Actual useable floor space may vary from the stated floor area. Patio/balcony areas may vary. Windows, room/area dimensions & square feet may vary due to location within building. Furniture not included. E & O.E. (M)

Materials, specifications and floor plans are subject to change. All renderings are artist's concept. All floor plans are approximate dimensions. Actual useable floor space may vary from the stated floor area. Patio/balcony areas may vary. Windows, room/area dimensions & square feet may vary due to location within building. Furniture not included. E & O.E. (M)


# VOGUE

880 SQ. FT.


2 BEDROOM  
FRENCH BALCONY




DUNDAS ST. E.

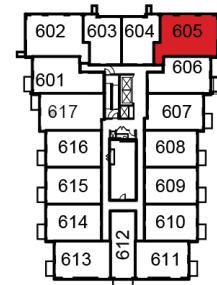

6th  
Floor

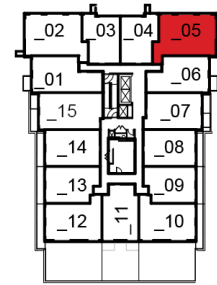

7th - 8th  
Floor

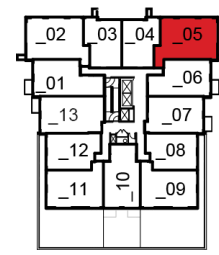

9th - 12th  
Floor


# TYPE FF

910 SQ. FT.

2 BEDROOM  
100 SQ. FT. PATIO



DUNDAS ST. E.

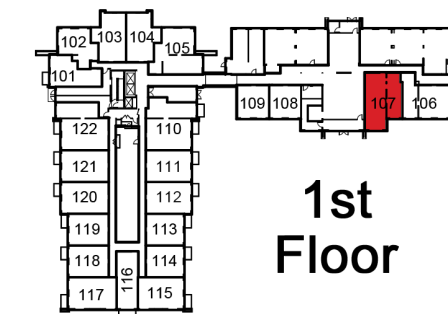

1st  
Floor


# TYPE CC

930 SQ. FT.


2 BEDROOM  
FRENCH BALCONY



DUNDAS ST. E.

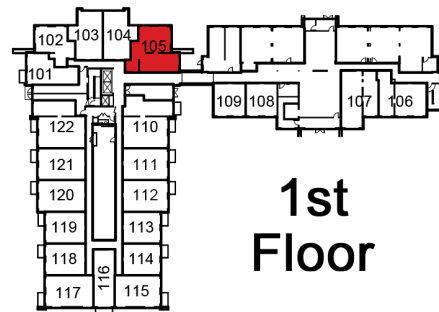

1st Floor

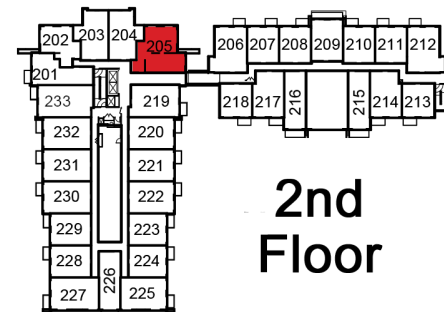

2nd Floor



# TWO + DEN COLLECTION




# TYPE DD

1,016 SQ. FT.

2 BEDROOM + 1 DEN  
30 SQ. FT. BALCONY



DUNDAS ST. E.

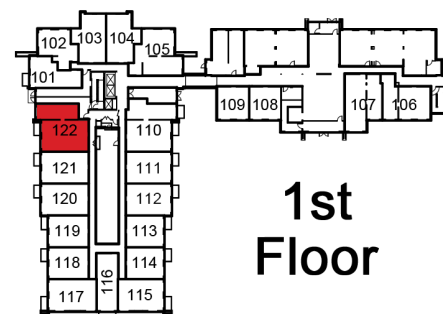

1st  
Floor


# TYPE EE

1,074 SQ. FT.

2 BEDROOM + 1 DEN  
68 SQ. FT. BALCONY



DUNDAS ST. E.

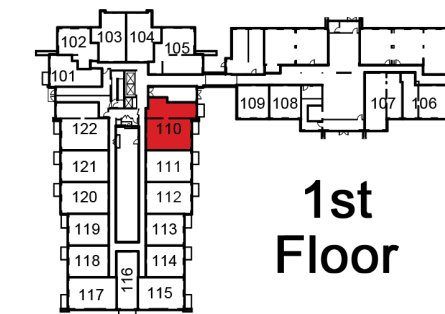

1st  
Floor